


LEGEND

- EXISTING SURFACE CONTOUR 1.00m INTERVAL)
- EXISTING SURFACE CONTOUR 0.25m INTERVAL)
- SITE BOUNDARY 31,775m²

NOTES:

ADDITIONAL REQUIREMENTS INCLUDING BUT NOT LIMITED TO THE FOLLOWING TO BE INCLUDED IN FURTHER DESIGN STAGES: CLOTHESLINE, BIKE RACKS, COMMON AREA LAUNDRIES, BIN ENCLOSURES/ STORES, DELIVERY/ DROP OFF BAYS, PARKING BAYS ETC.

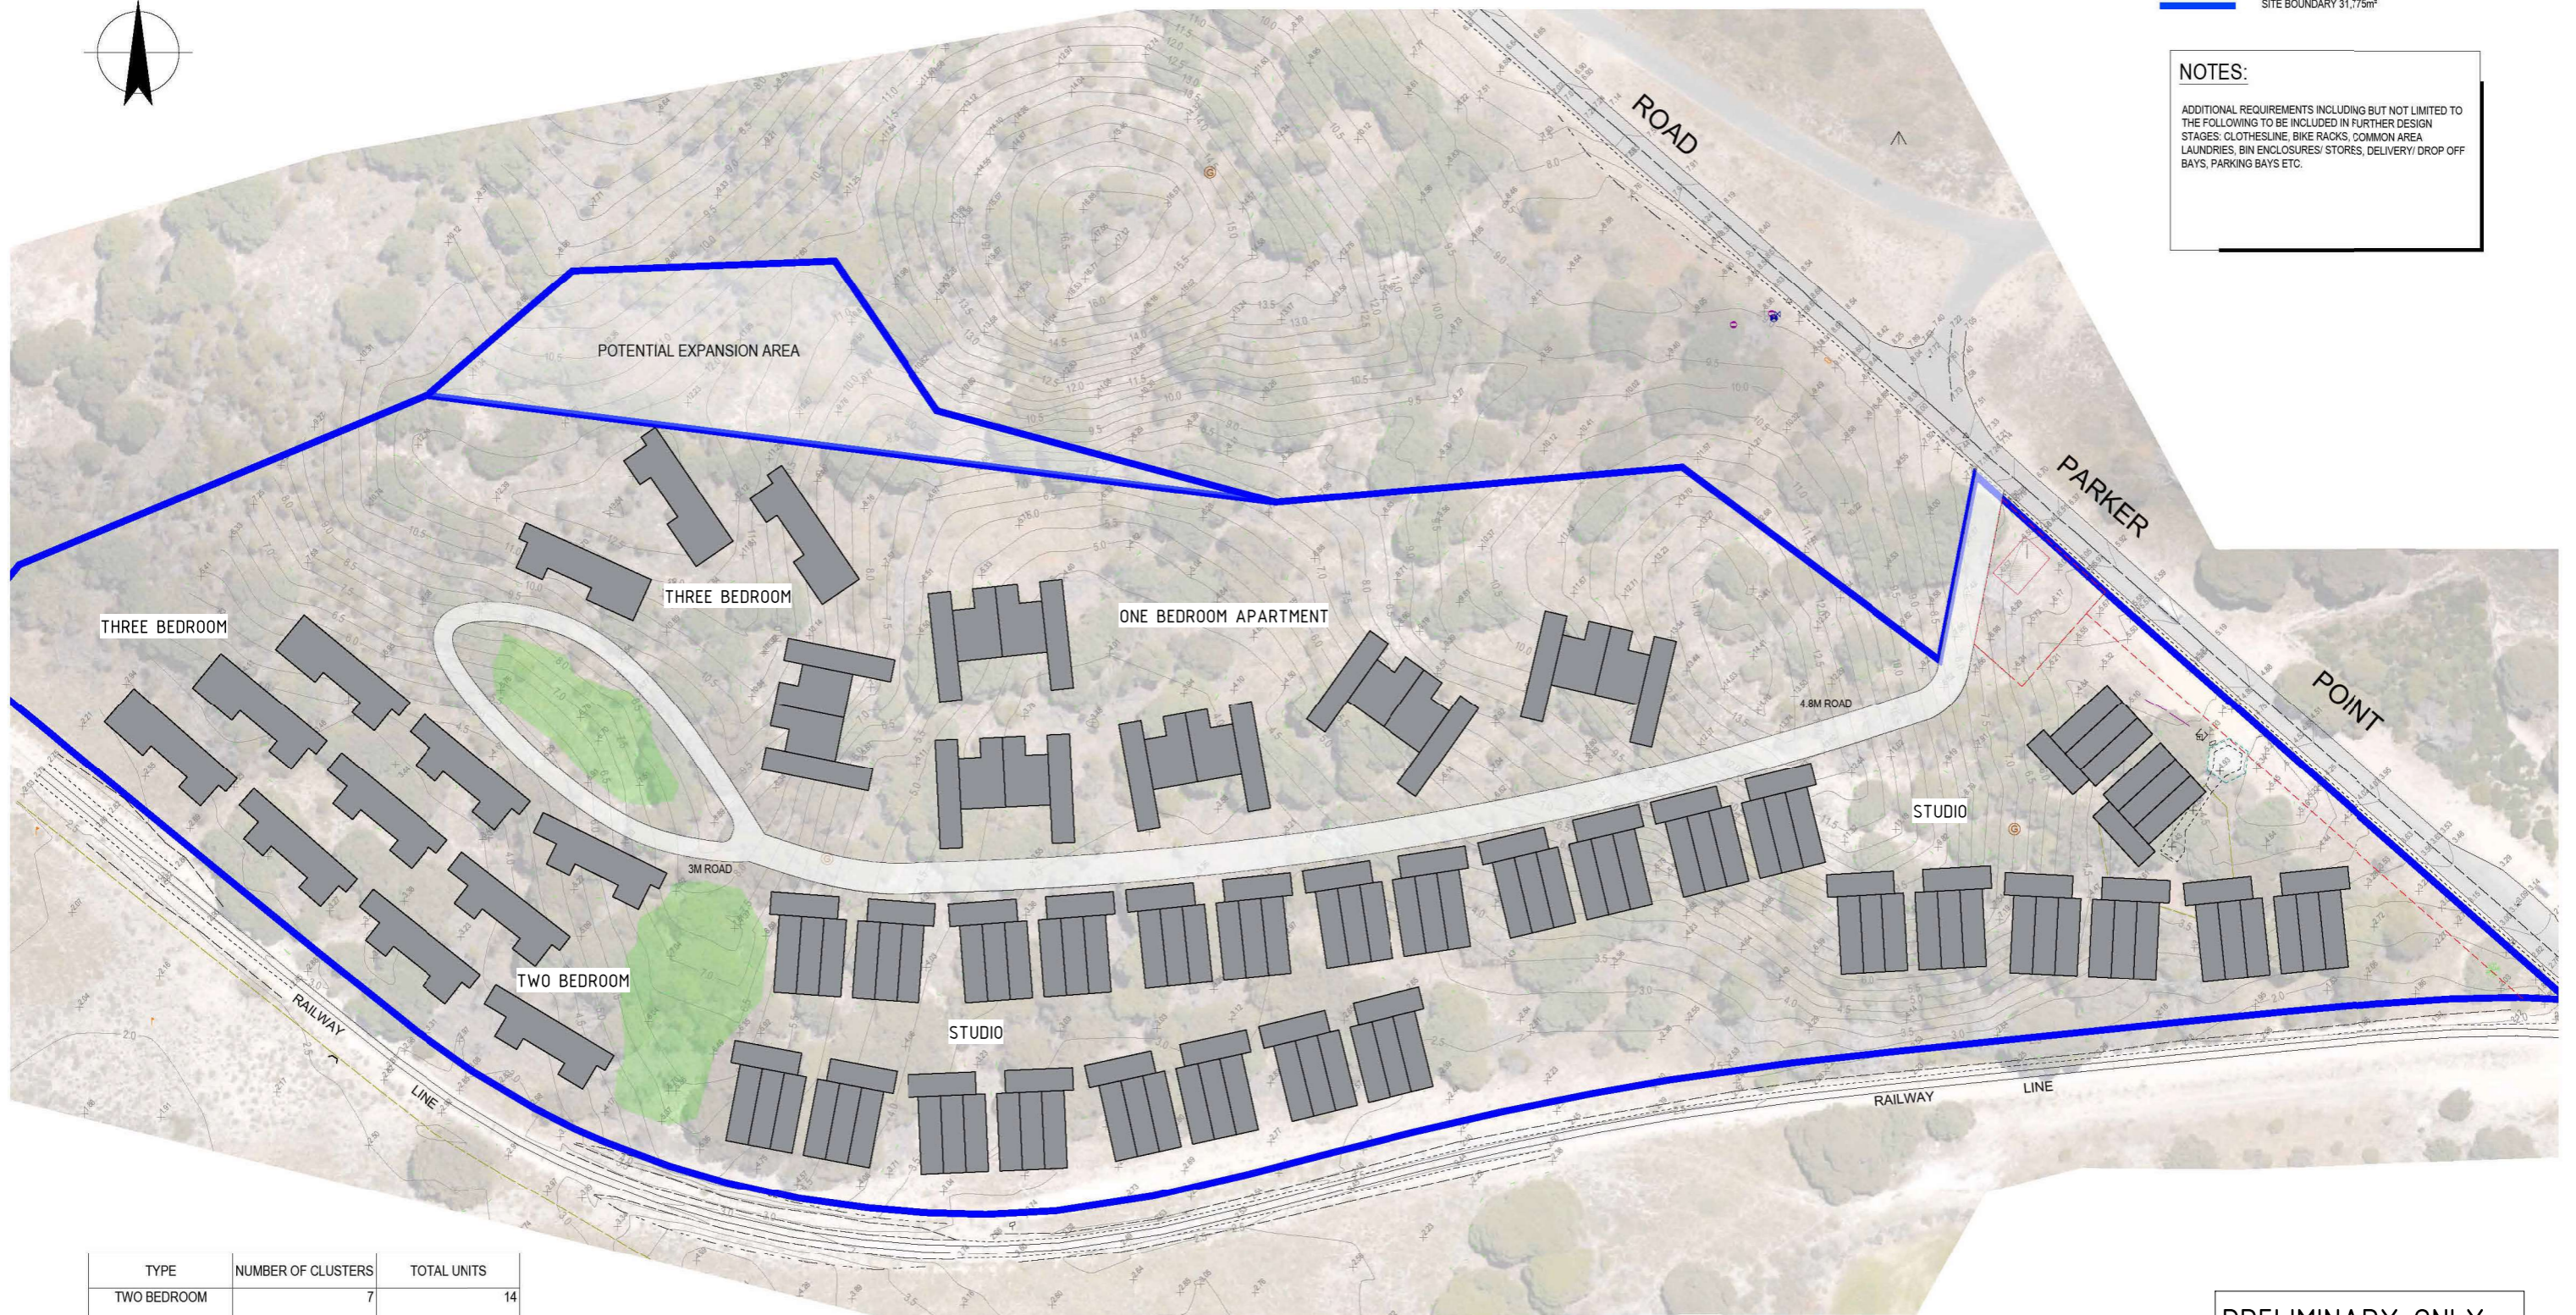



TYPE	NUMBER OF CLUSTERS	TOTAL UNITS
TWO BEDROOM	7	14
THREE BEDROOM	6	18
ONE BEDROOM APARTMENT	6	24
STUDIO	28	112

PRELIMINARY ONLY
SUBJECT TO CHANGE


SCALE: 1:500 @A1 - 1:1000 @A3

PRELIMINARY ONLY
SUBJECT TO CHANGE


SITE PLAN SK - 01/REV A

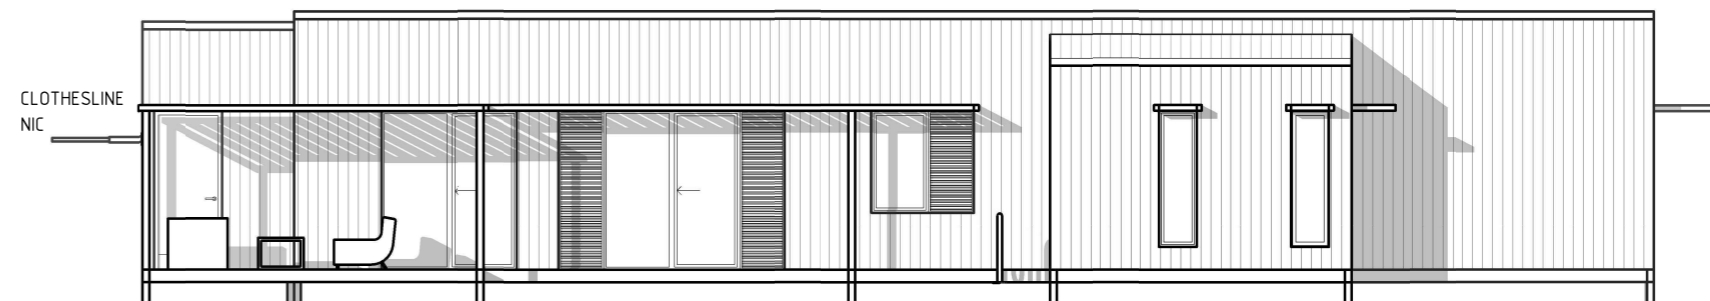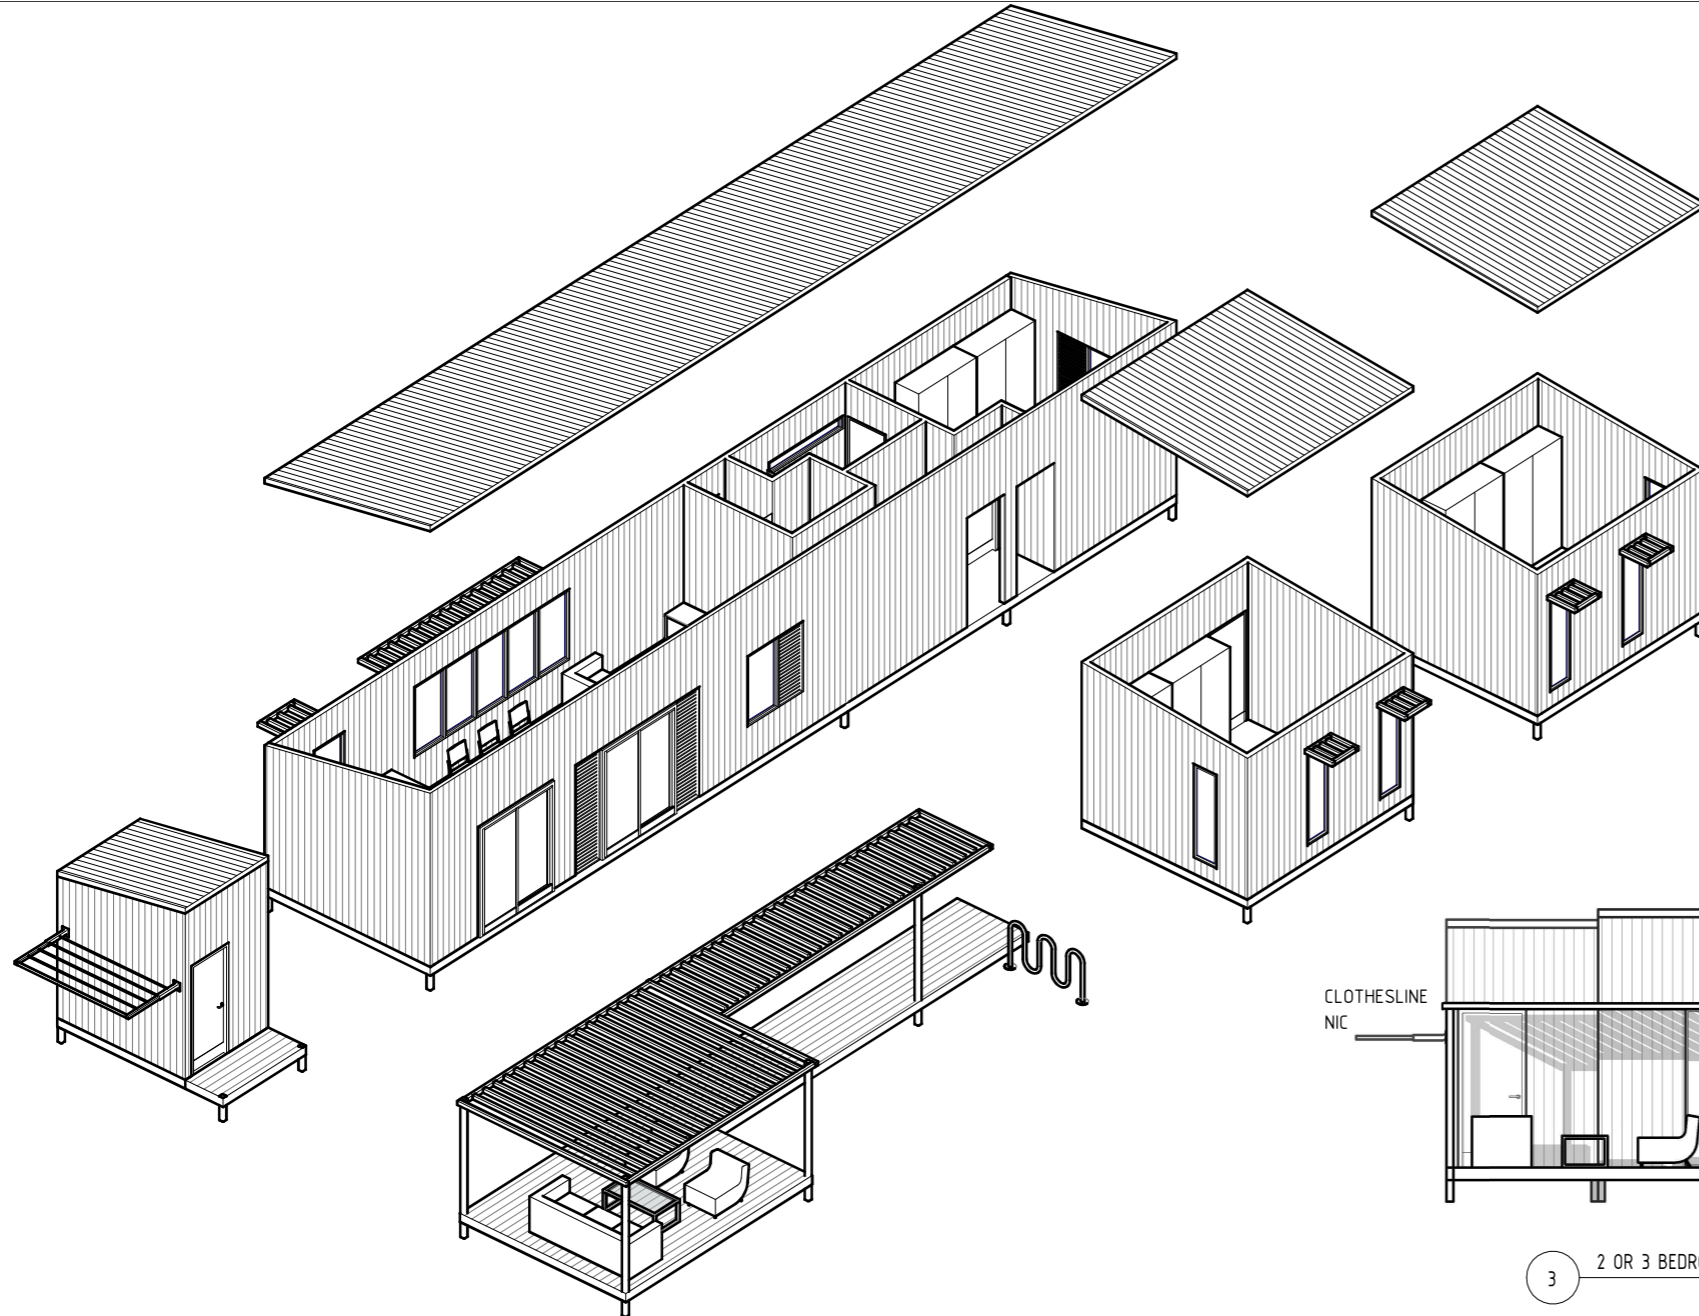

3 2 OR 3 BEDROOM - ELEVATION 1

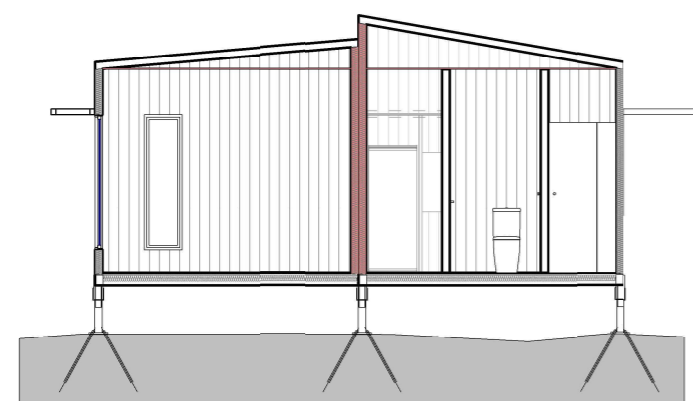



4 2 OR 3 BEDROOM - SECTION

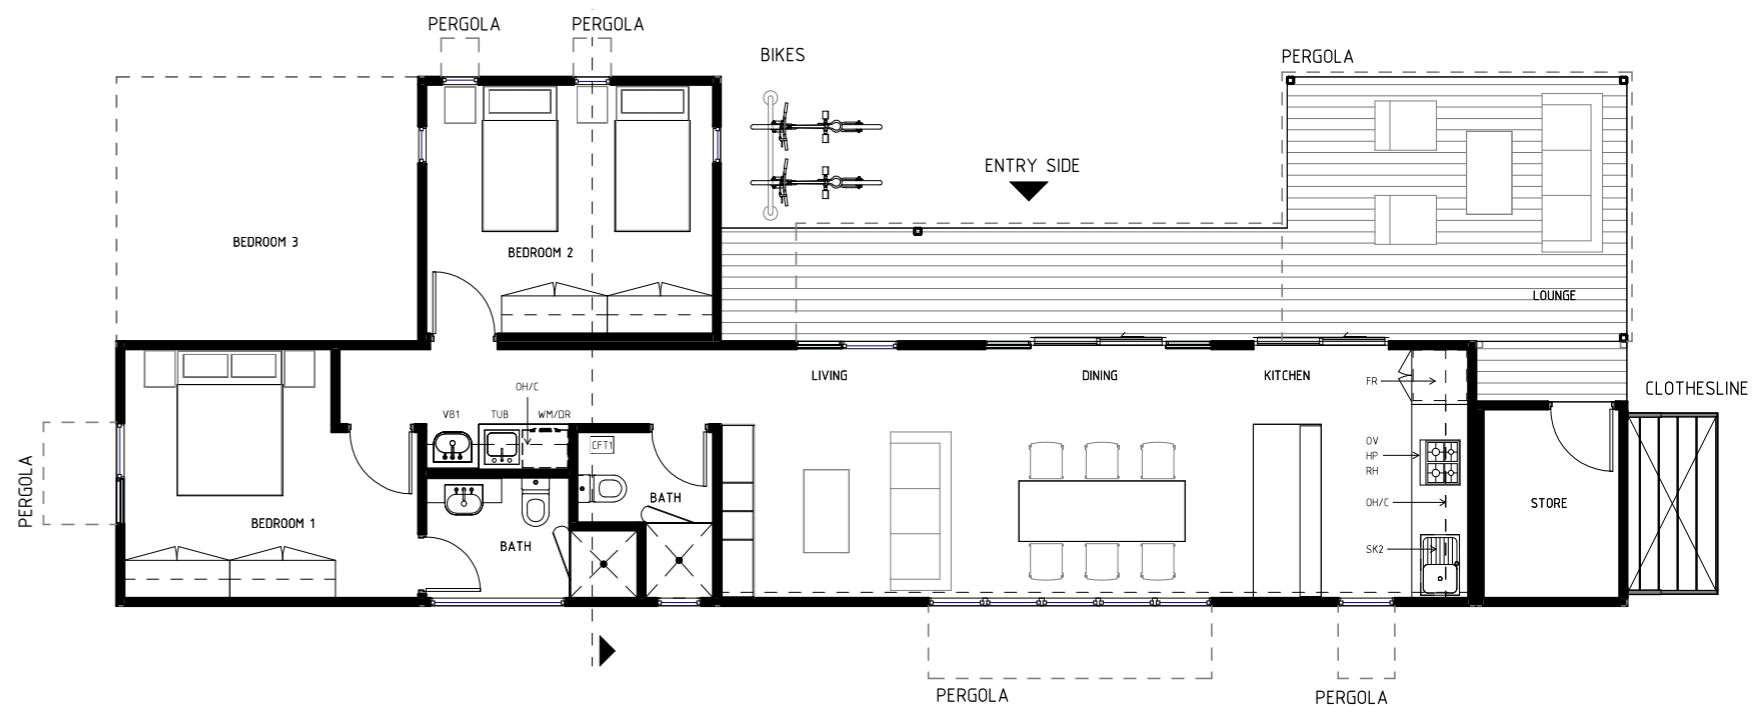

1 LEVEL GROUND - DA - 2 OR 3 BEDROOM

PRELIMINARY ONLY
SUBJECT TO CHANGE

SITE PLAN SK - 01/REV A

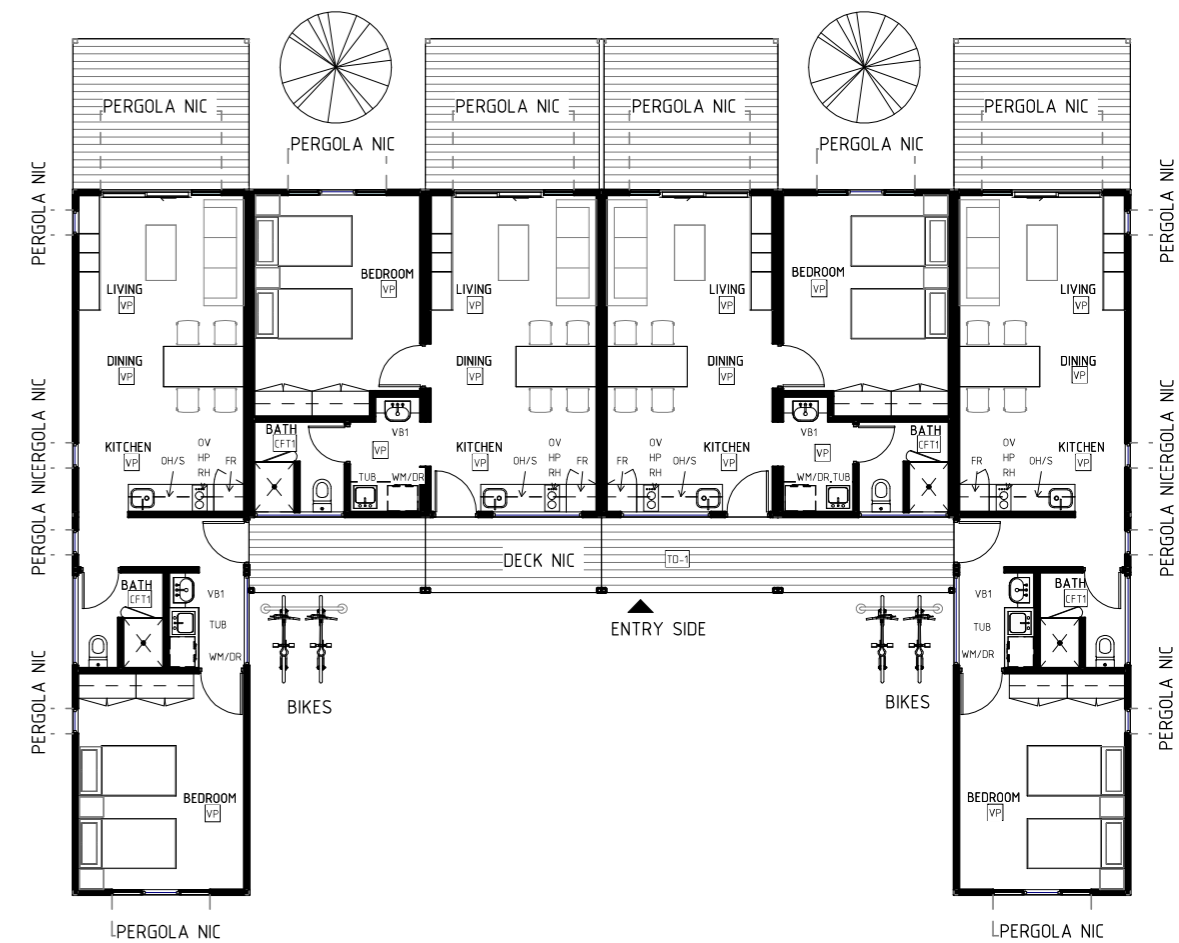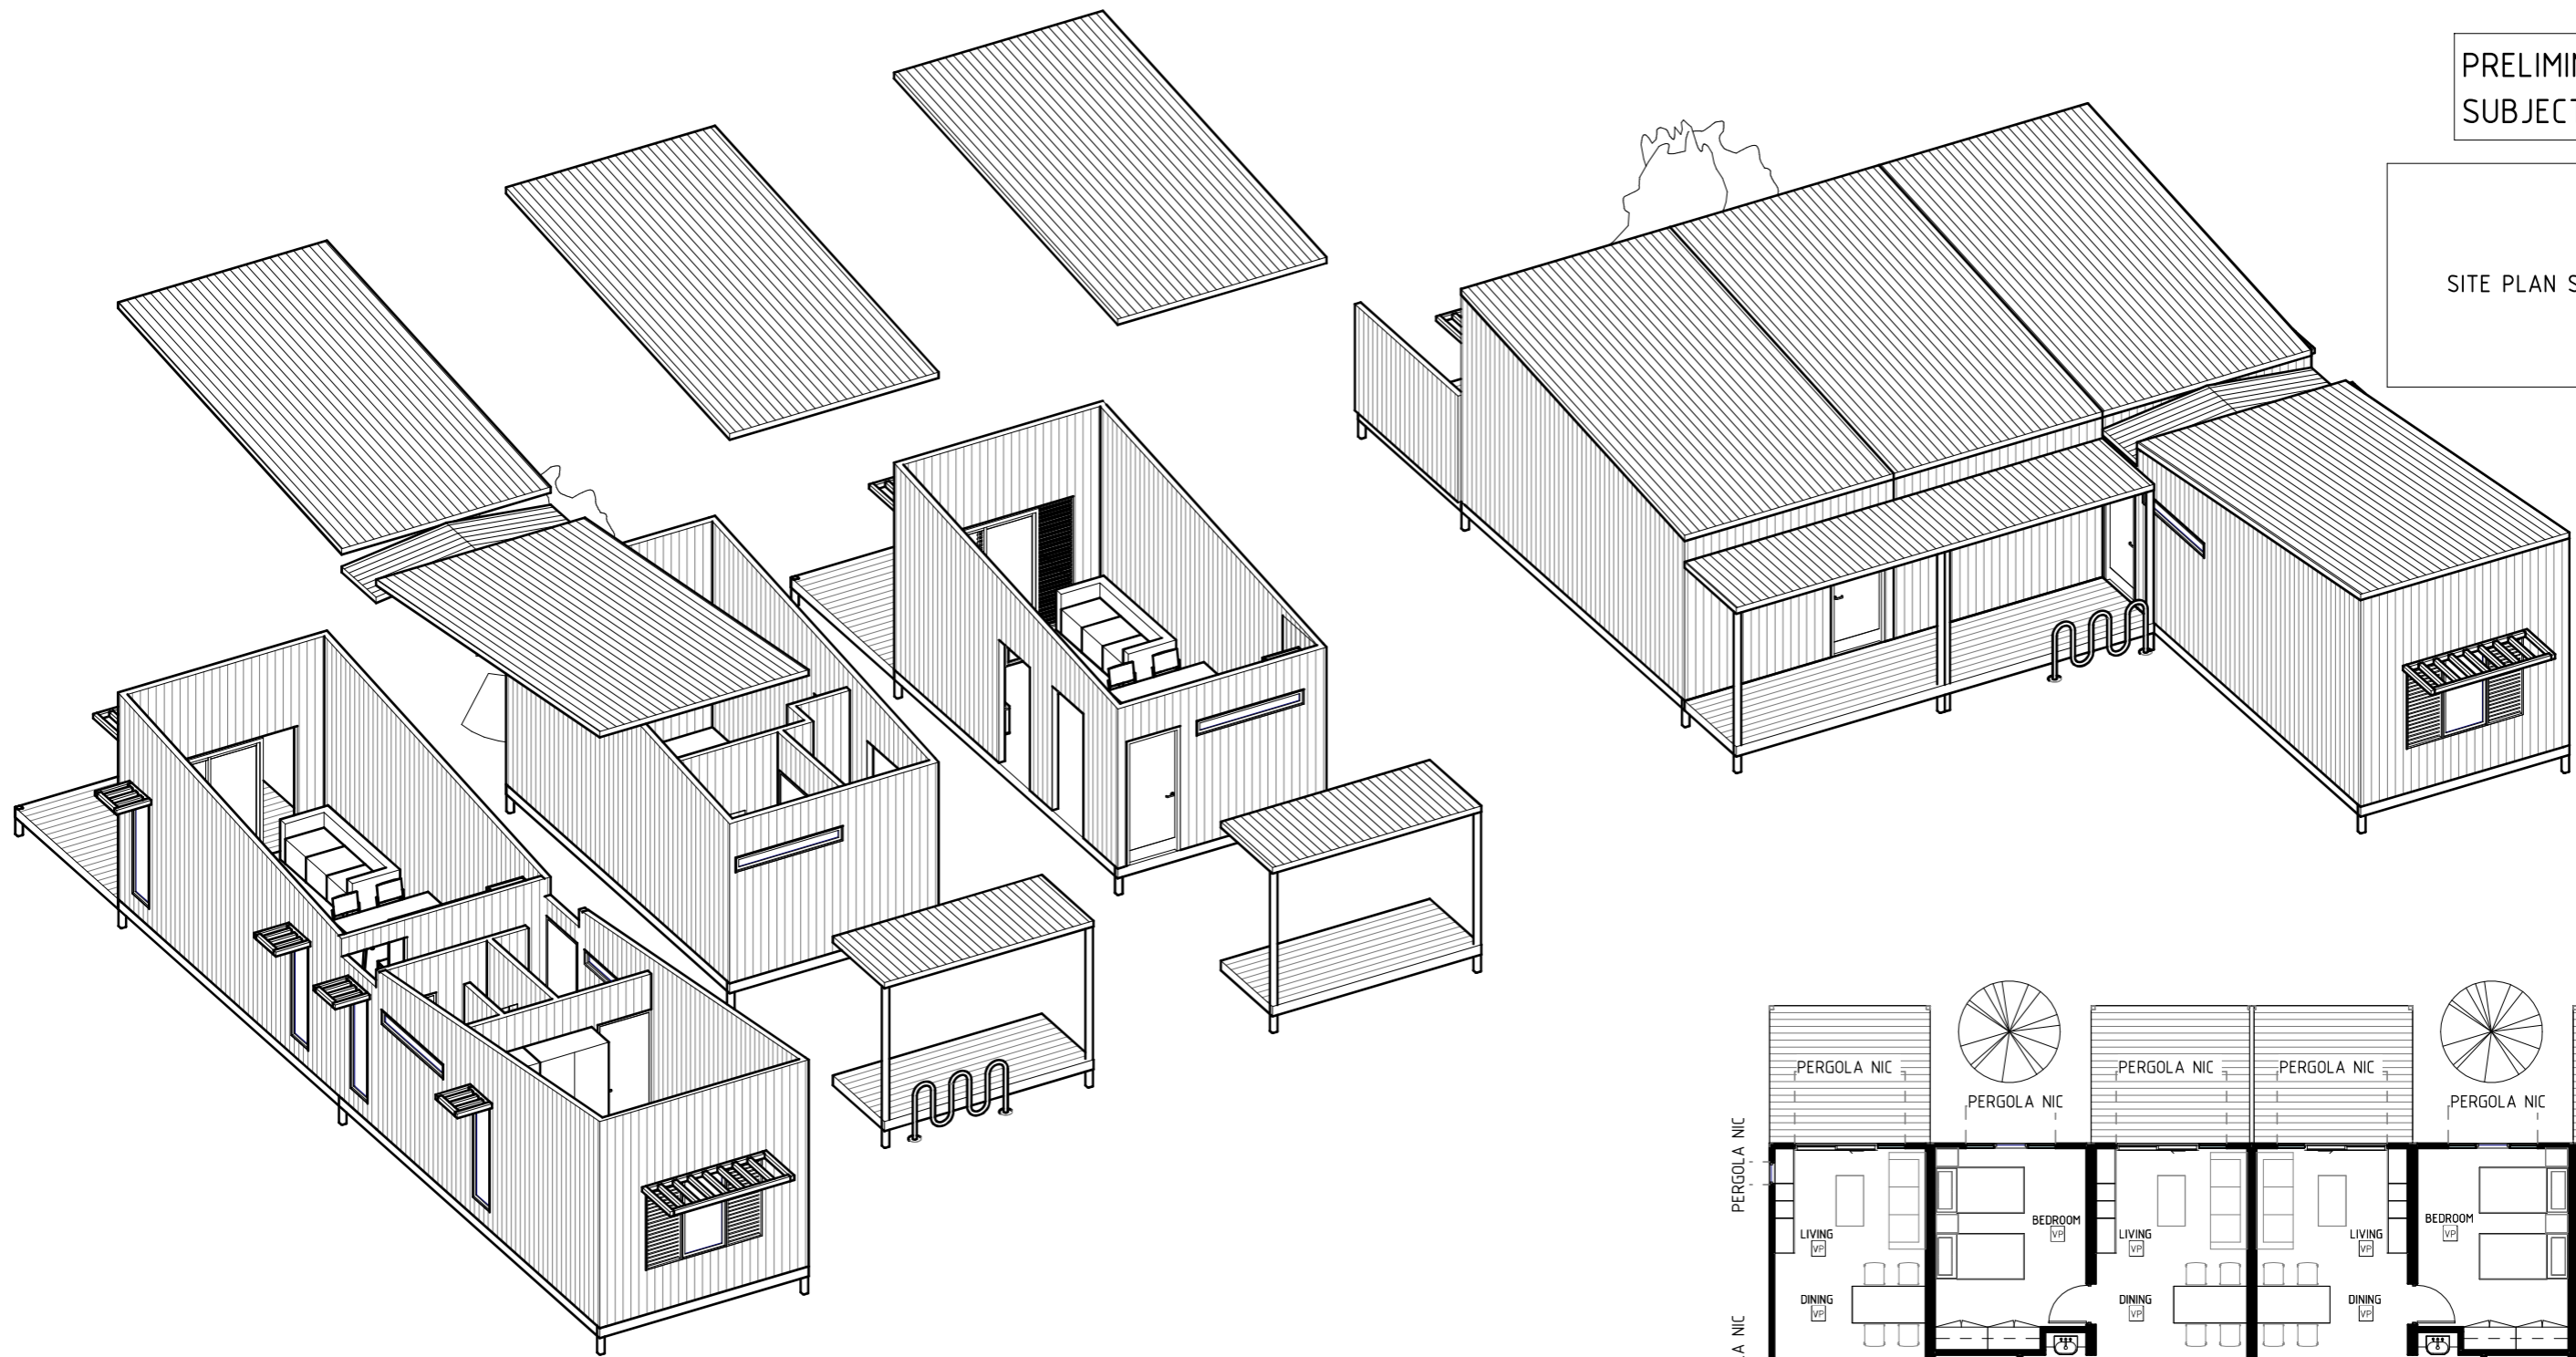

1 LEVEL GROUND - DA - 1 BED APARTMENT MODULAR

PRELIMINARY ONLY
SUBJECT TO CHANGE

SITE PLAN SK - 01/REV A

