



WADJEMUP MAAMAN WIRIN BIDI

WADJEMUP PROJECT STEERING GROUP - UPDATE

APRIL 2025


UDLA



We recognise that the Whadjuk Noongar people are the Traditional Owners and Custodians of Wadjemup. We pay our respects to Elders past and present and acknowledge their continued spiritual relationship and responsibilities for Country.

We also pay respect to the Aboriginal Men and Boys who were separated from Kin and Country and incarcerated on Wadjemup as a result of colonisation.

GENERAL ARRANGEMENT

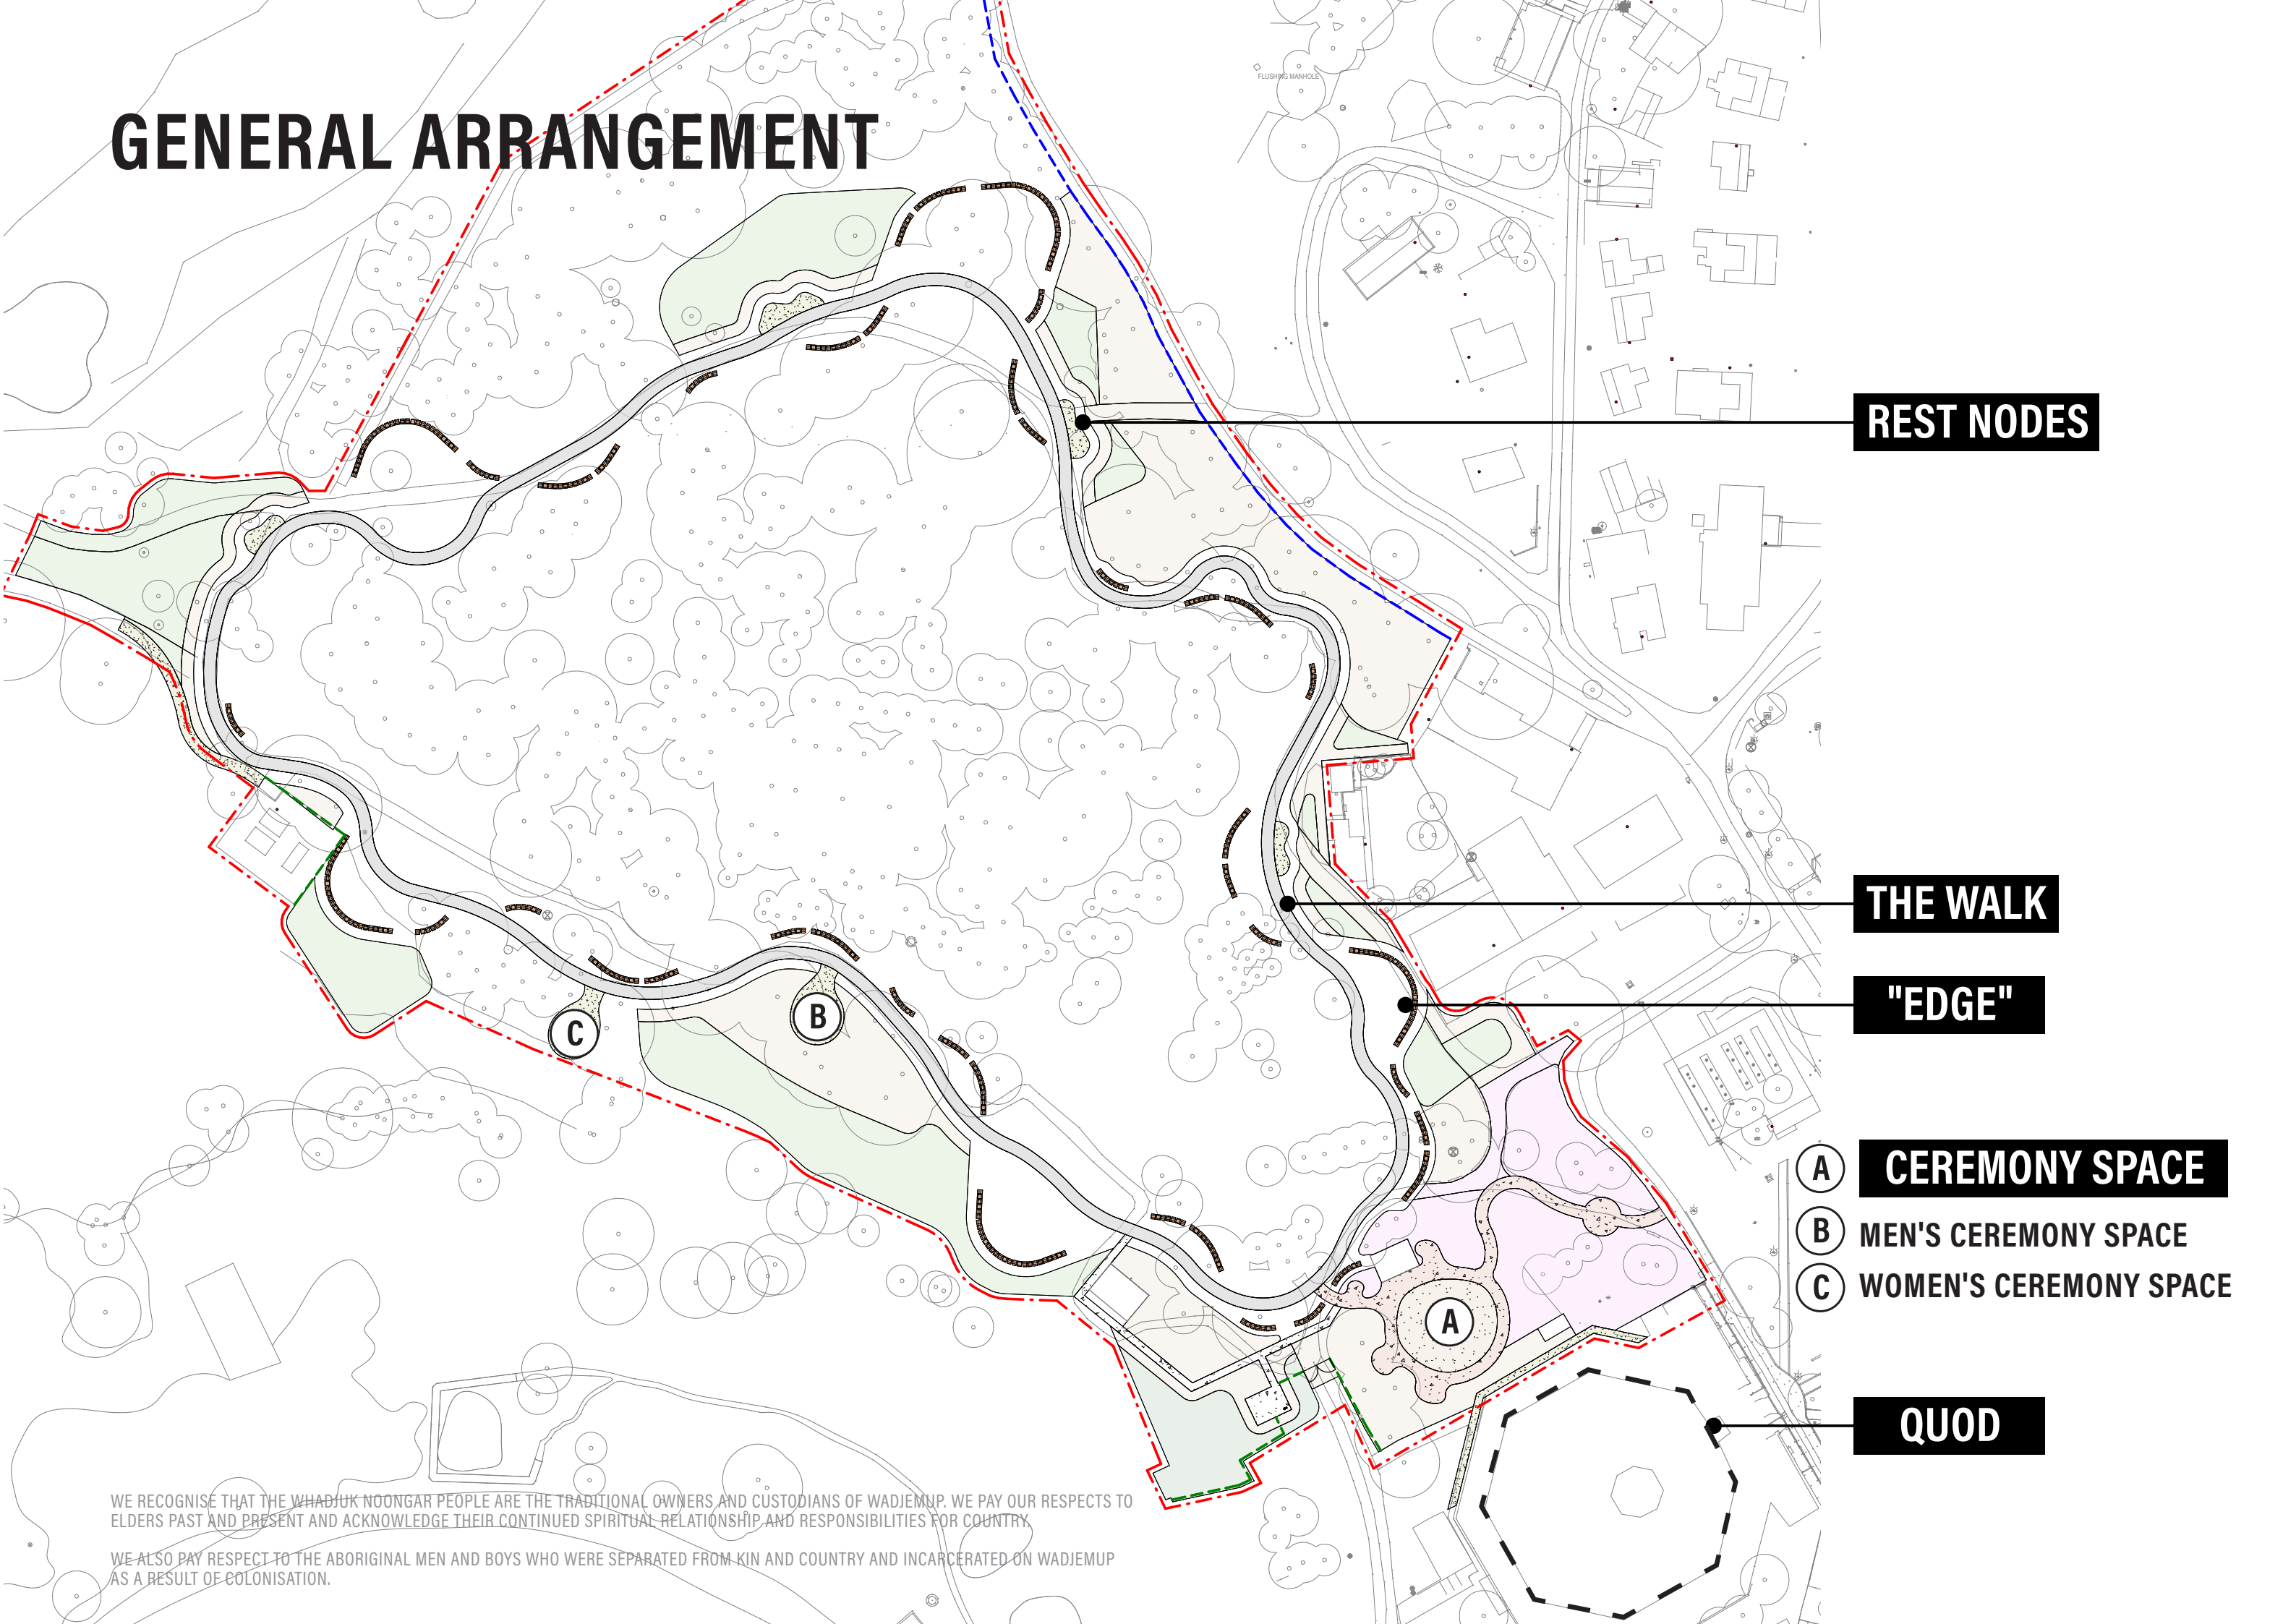

REST NODES

THE WALK

"EDGE"



- A CEREMONY SPACE
- B MEN'S CEREMONY SPACE
- C WOMEN'S CEREMONY SPACE

QUOD

WE RECOGNISE THAT THE WHADJUK NOONGAR PEOPLE ARE THE TRADITIONAL OWNERS AND CUSTODIANS OF WADIEMUP. WE PAY OUR RESPECTS TO ELDERS PAST AND PRESENT AND ACKNOWLEDGE THEIR CONTINUED SPIRITUAL RELATIONSHIP AND RESPONSIBILITIES FOR COUNTRY.

WE ALSO PAY RESPECT TO THE ABORIGINAL MEN AND BOYS WHO WERE SEPARATED FROM KIN AND COUNTRY AND INCARCERATED ON WADIEMUP AS A RESULT OF COLONISATION.


BOARDWALK REALIGNMENT

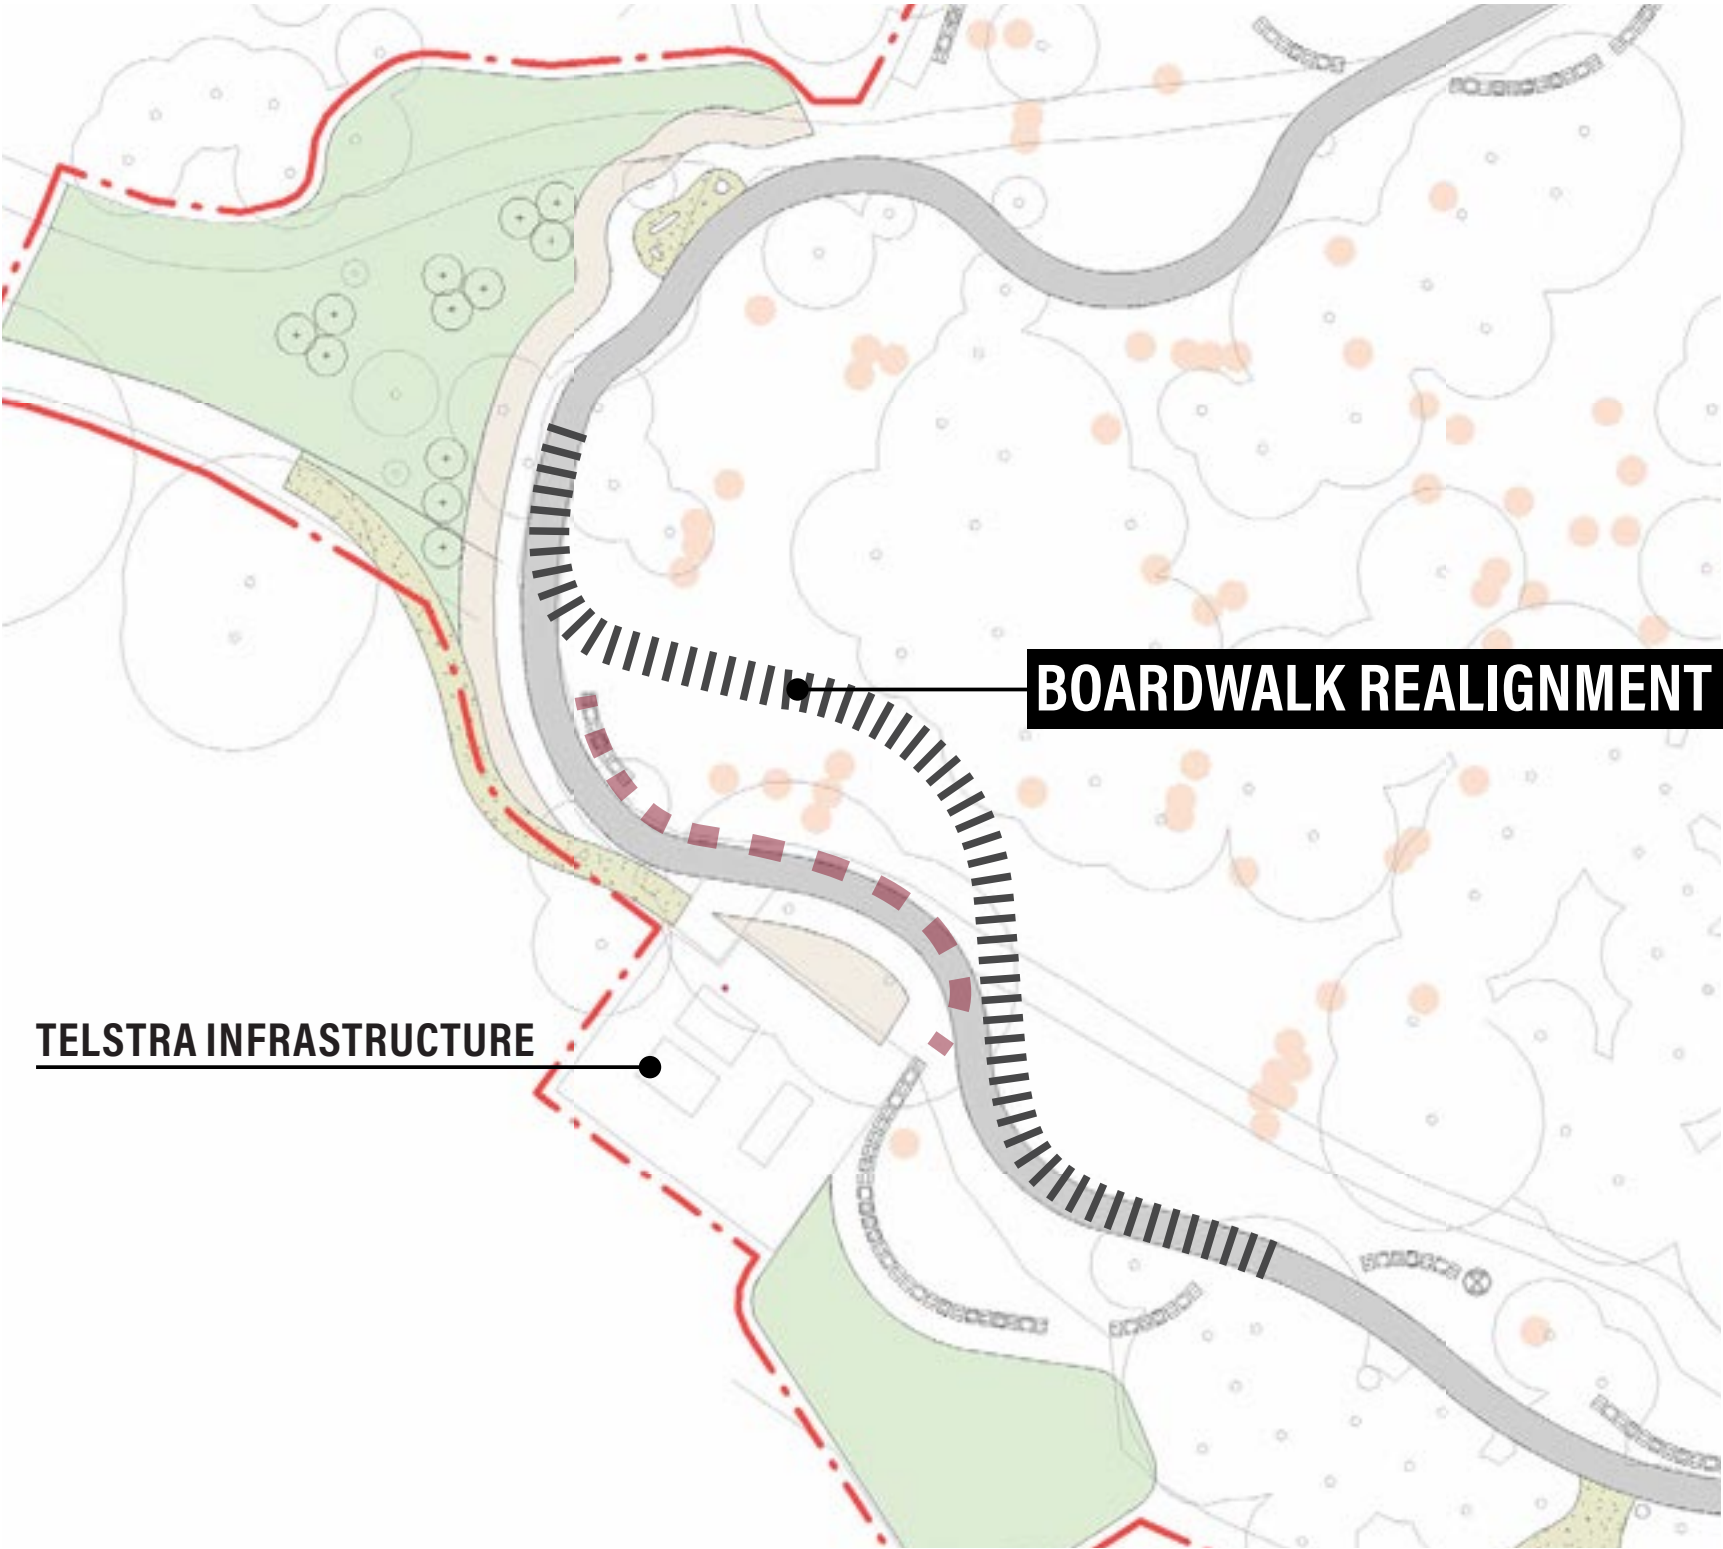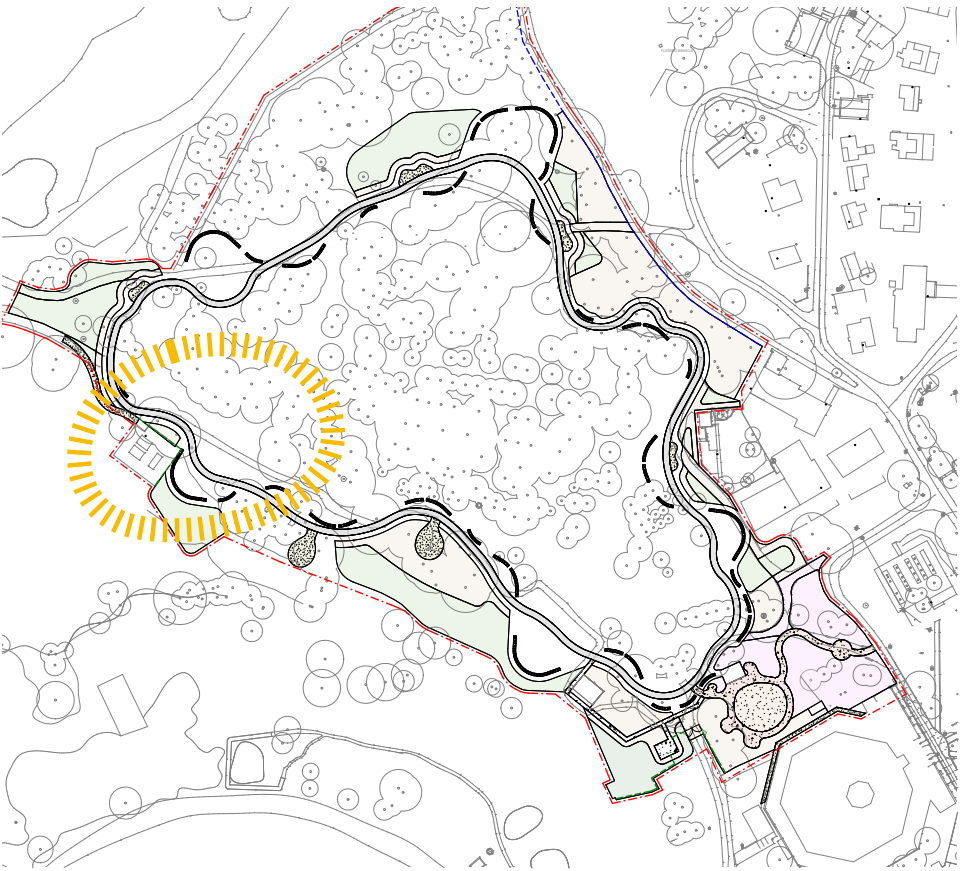

WE RECOGNISE THAT THE WHADJUK NOONGAR PEOPLE ARE THE TRADITIONAL OWNERS AND CUSTODIANS OF WADIEMUP. WE PAY OUR RESPECTS TO ELDERS PAST AND PRESENT AND ACKNOWLEDGE THEIR CONTINUED SPIRITUAL RELATIONSHIP AND RESPONSIBILITIES FOR COUNTRY.

WE ALSO PAY RESPECT TO THE ABORIGINAL MEN AND BOYS WHO WERE SEPARATED FROM KIN AND COUNTRY AND INCARCERATED ON WADIEMUP AS A RESULT OF COLONISATION.

FENCING AND SCREENING

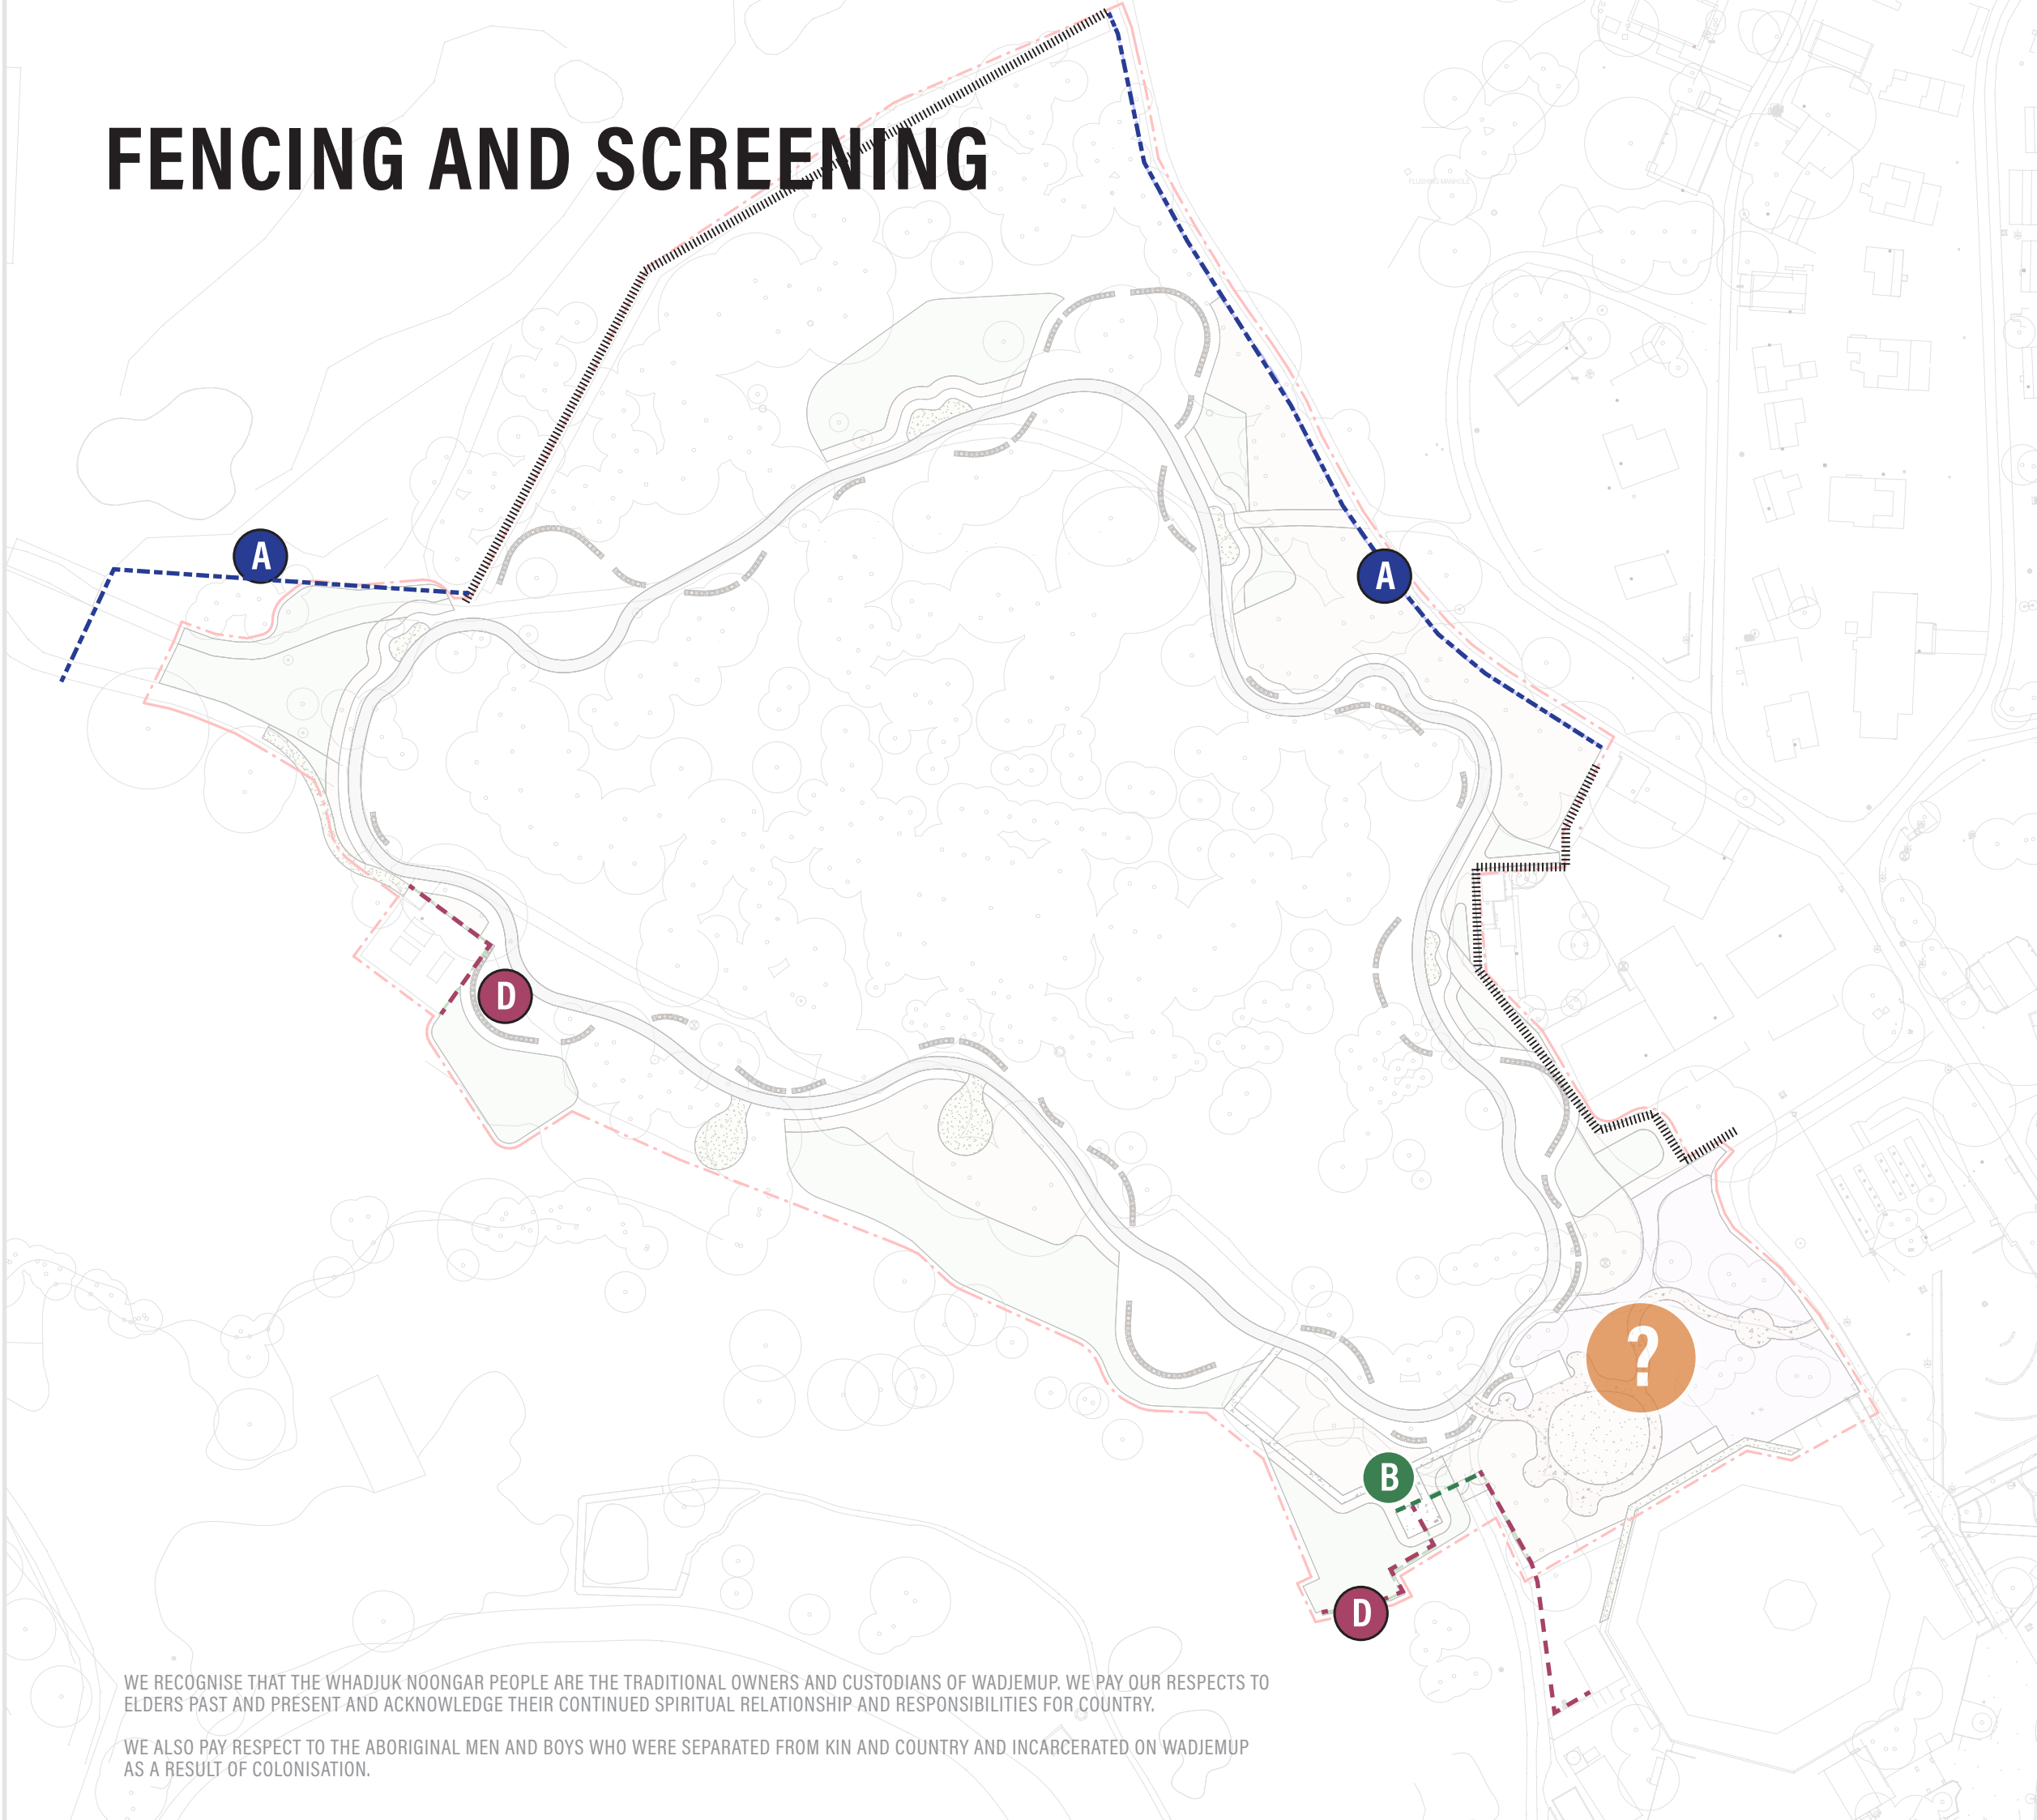

FENCE 01
TIMBER AND CHAINLINK



FENCE 02
VERTICAL THICK BATTEN



FENCE 03
WIRE MESH



FENCE 04
**BRUSHWOOD FENCE
PANELS**

WE RECOGNISE THAT THE WHADJUK NOONGAR PEOPLE ARE THE TRADITIONAL OWNERS AND CUSTODIANS OF WADIEMUP. WE PAY OUR RESPECTS TO ELDERS PAST AND PRESENT AND ACKNOWLEDGE THEIR CONTINUED SPIRITUAL RELATIONSHIP AND RESPONSIBILITIES FOR COUNTRY.

WE ALSO PAY RESPECT TO THE ABORIGINAL MEN AND BOYS WHO WERE SEPARATED FROM KIN AND COUNTRY AND INCARCERATED ON WADIEMUP AS A RESULT OF COLONISATION.

BOARDWALK

COUNTRY EDGE



STEERING GROUP INPUT:

- Introduction of leaves, nuts, and elements from other WA Countries, to be embedded into the concrete finishes

CONCRETE FINISHES

IMPRINTED

EXPOSED AGGREGATE



WE RECOGNISE THAT THE WHADJUK NOONGAR PEOPLE ARE THE TRADITIONAL OWNERS AND CUSTODIANS OF WADJEMUP. WE PAY OUR RESPECTS TO ELDERS PAST AND PRESENT AND ACKNOWLEDGE THEIR CONTINUED SPIRITUAL RELATIONSHIP AND RESPONSIBILITIES FOR COUNTRY.

WE ALSO PAY RESPECT TO THE ABORIGINAL MEN AND BOYS WHO WERE SEPARATED FROM KIN AND COUNTRY AND INCARCERATED ON WADJEMUP AS A RESULT OF COLONISATION.

BOARDWALK

FINISHES / MATERIAL



INSPIRATION



TUART
EUC. GOMPHOCEPHALA



JARRAH
EUC. MARGINATA



LARRKARDIY
BOAB TREE



EXAMPLE FINISH TYPE 01



EXAMPLE FINISH TYPE 02



WE RECOGNISE THAT THE WHADJUK NOONGAR PEOPLE ARE THE TRADITIONAL OWNERS AND CUSTODIANS OF WADIEMUP. WE PAY OUR RESPECTS TO ELDERS PAST AND PRESENT AND ACKNOWLEDGE THEIR CONTINUED SPIRITUAL RELATIONSHIP AND RESPONSIBILITIES FOR COUNTRY.

WE ALSO PAY RESPECT TO THE ABORIGINAL MEN AND BOYS WHO WERE SEPARATED FROM KIN AND COUNTRY AND INCARCERATED ON WADIEMUP AS A RESULT OF COLONISATION.


BOARDWALK - BURIAL REPRESENTATION

REPRESENTATION FINISHES

STEERING GROUP INPUT:

- Representation of lives lost in a respectful way
- Spreading and embedding of ash


OPTION 01: FOOT PRINTS

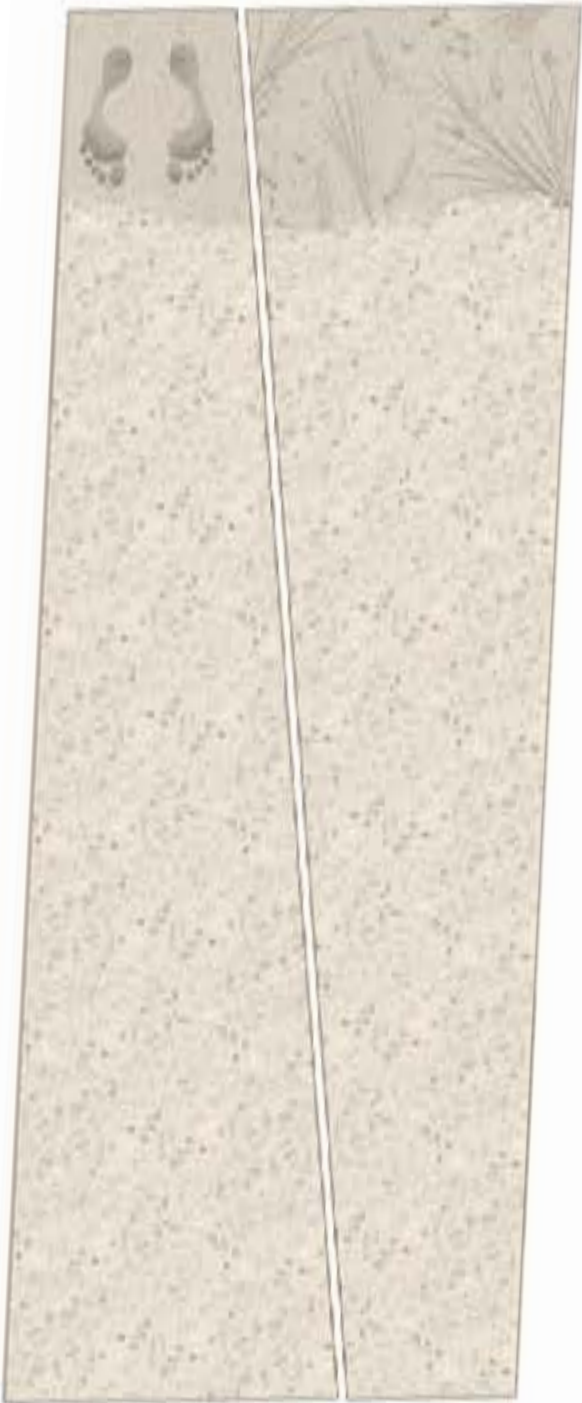

OPTION 02: HAND PRINTS



OPTION 03: DARK CONCRETE

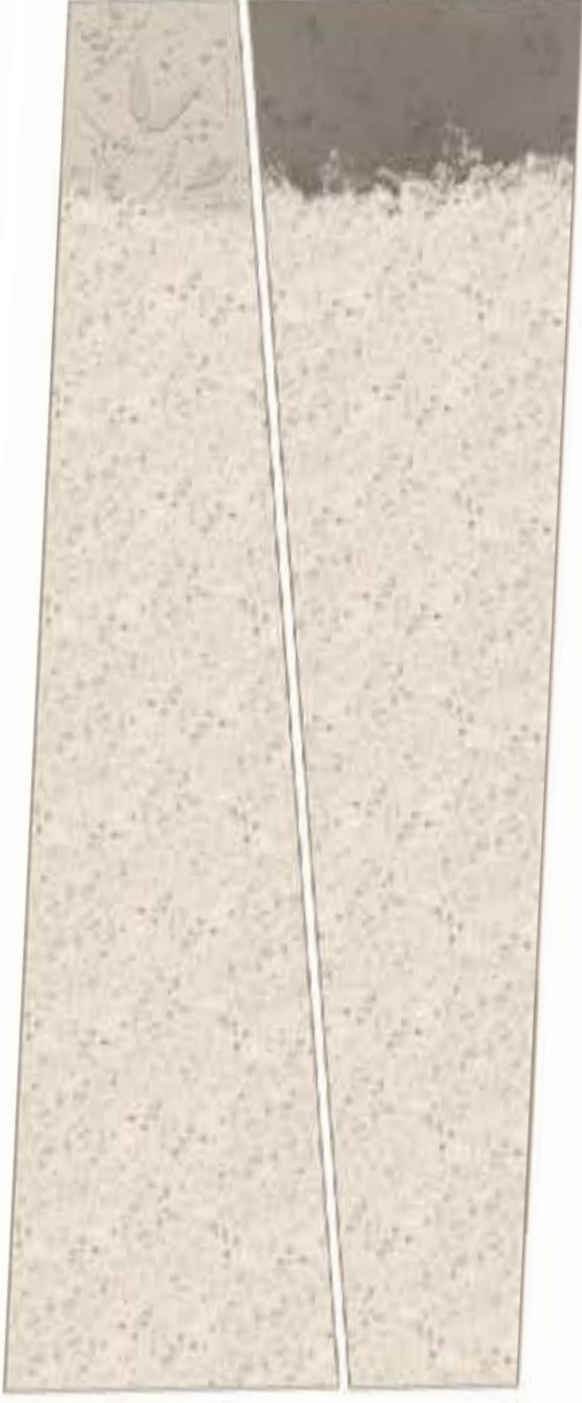


WE RECOGNISE THAT THE WHADJUK NOONGAR PEOPLE ARE THE TRADITIONAL OWNERS AND CUSTODIANS OF WADJEMUP. WE PAY OUR RESPECTS TO ELDERS PAST AND PRESENT AND ACKNOWLEDGE THEIR CONTINUED SPIRITUAL RELATIONSHIP AND RESPONSIBILITIES FOR COUNTRY.


WE ALSO PAY RESPECT TO THE ABORIGINAL MEN AND BOYS WHO WERE SEPARATED FROM KIN AND COUNTRY AND INCARCERATED ON WADJEMUP AS A RESULT OF COLONISATION.

BOARDWALK

SECTION

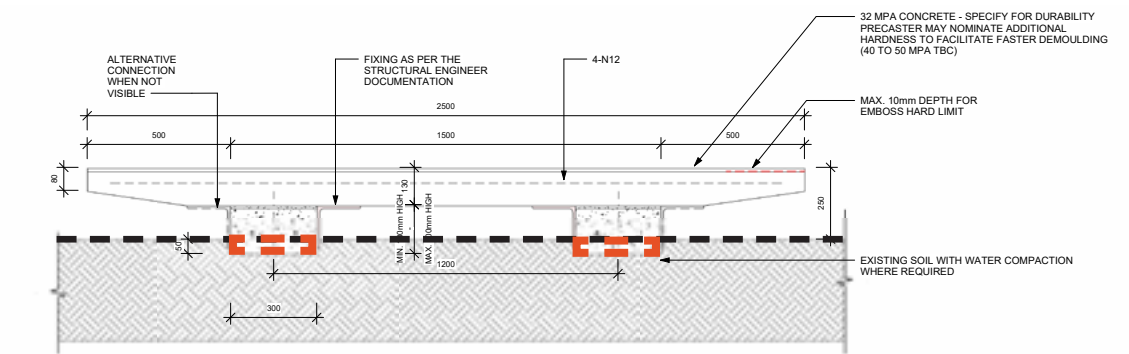

LOW BOARDWALK
SECTION 1 : 10

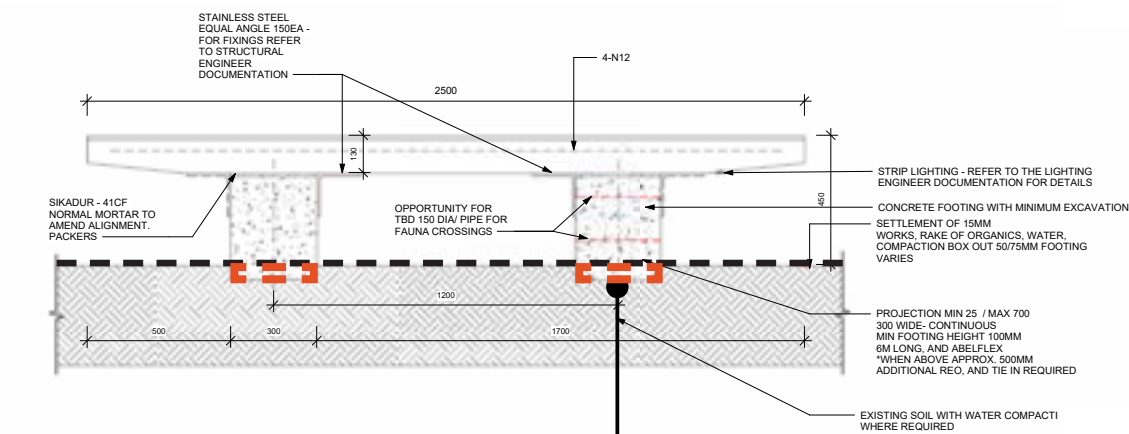

ELEVATED BOARDWALK
SECTION 1 : 10

SHALLOW FOOTING




WE RECOGNISE THAT THE WHADJUK NOONGAR PEOPLE ARE THE TRADITIONAL OWNERS AND CUSTODIANS OF WADIEMUP. WE PAY OUR RESPECTS TO ELDERS PAST AND PRESENT AND ACKNOWLEDGE THEIR CONTINUED SPIRITUAL RELATIONSHIP AND RESPONSIBILITIES FOR COUNTRY.

WE ALSO PAY RESPECT TO THE ABORIGINAL MEN AND BOYS WHO WERE SEPARATED FROM KIN AND COUNTRY AND INCARCERATED ON WADIEMUP AS A RESULT OF COLONISATION.




CEREMONY SPACE

CONCEPT DIAGRAM

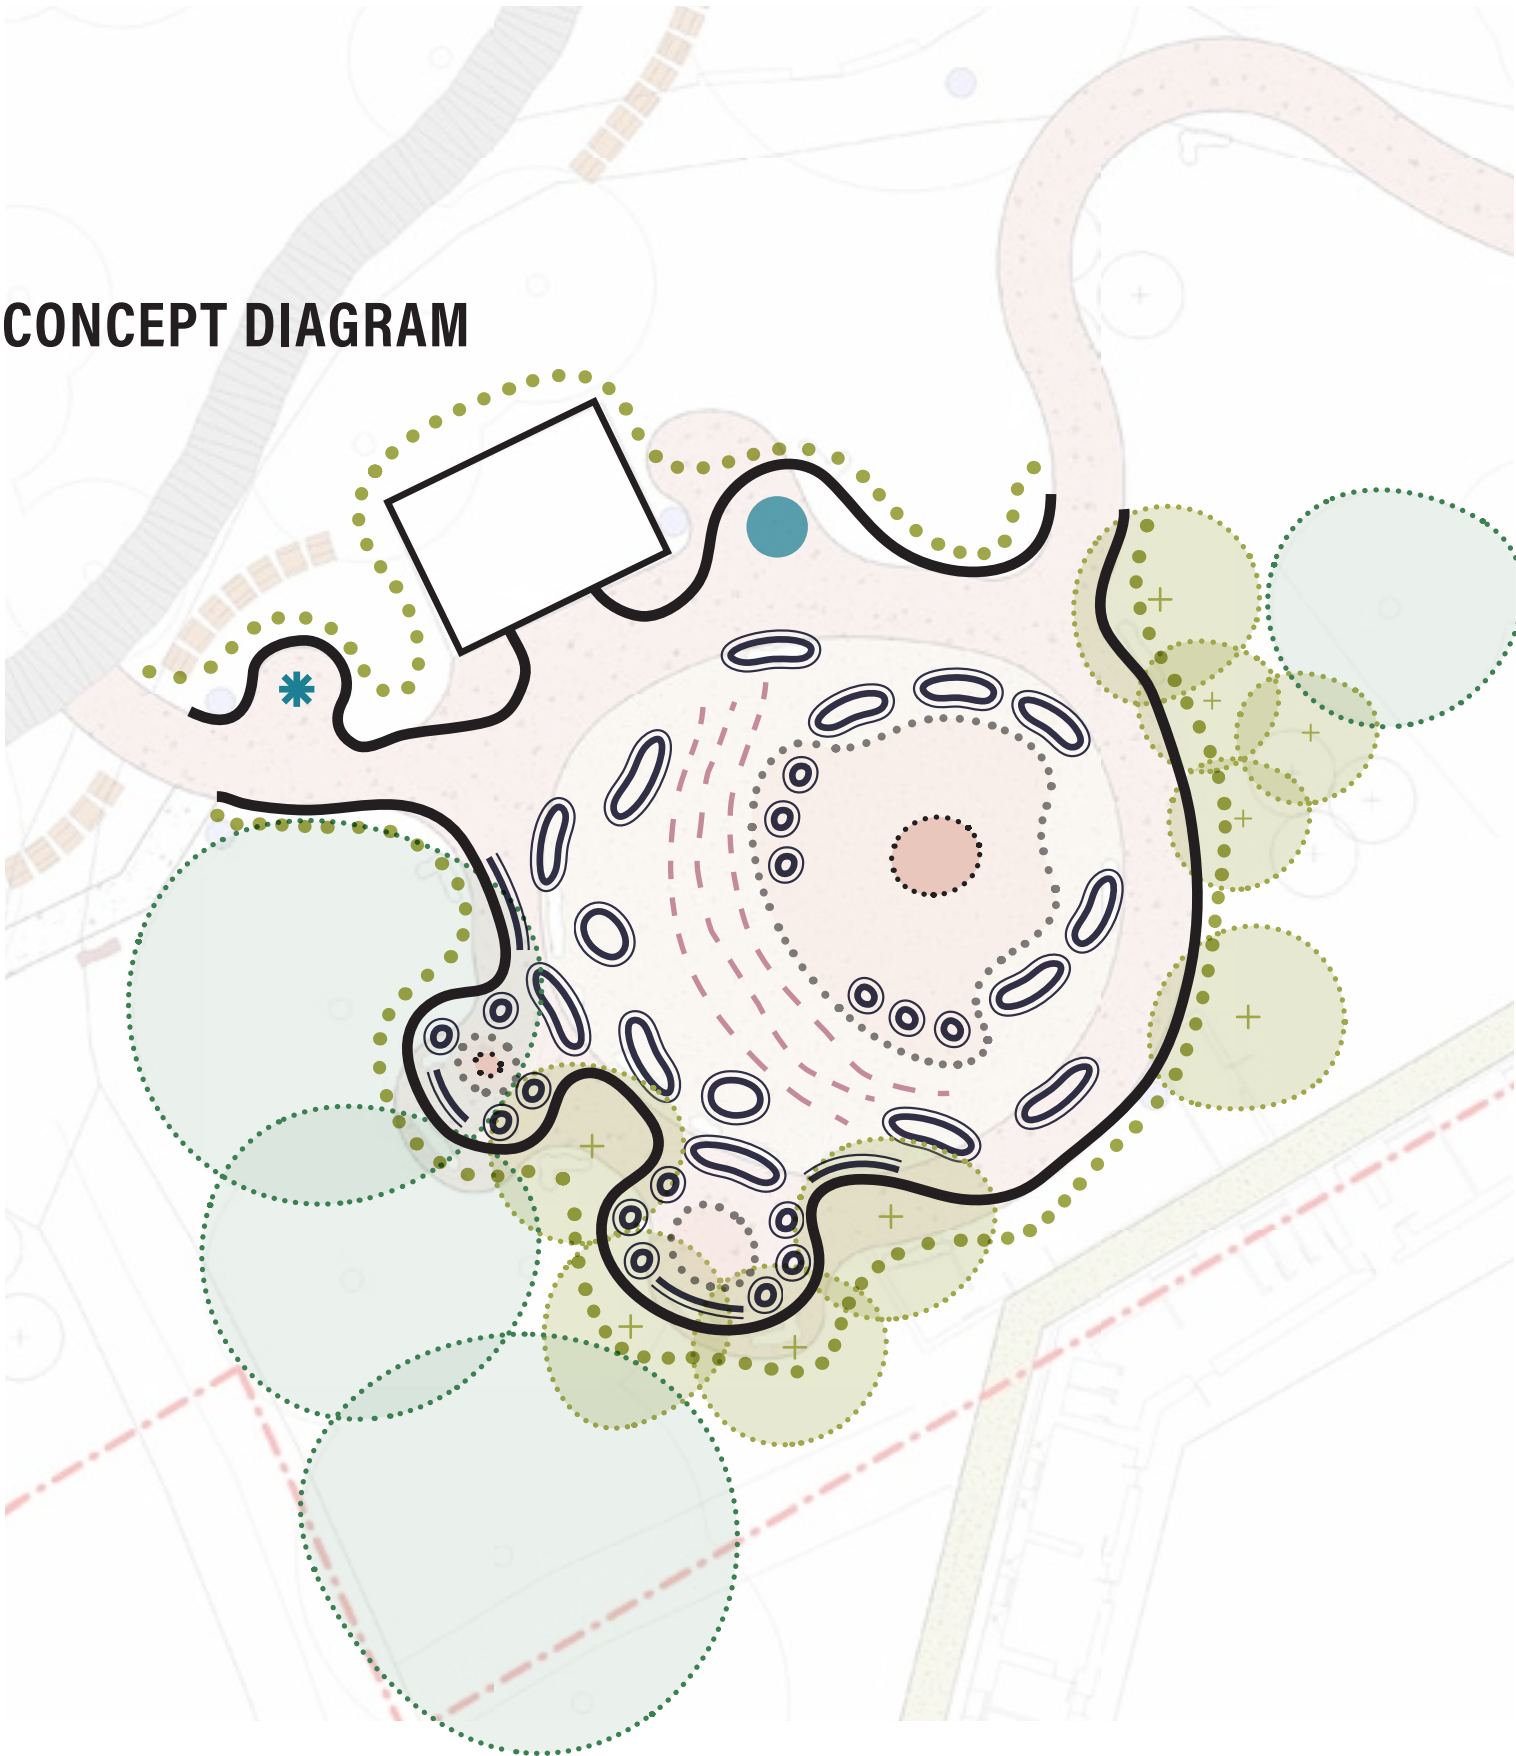

FUNCTIONAL DIAGRAM

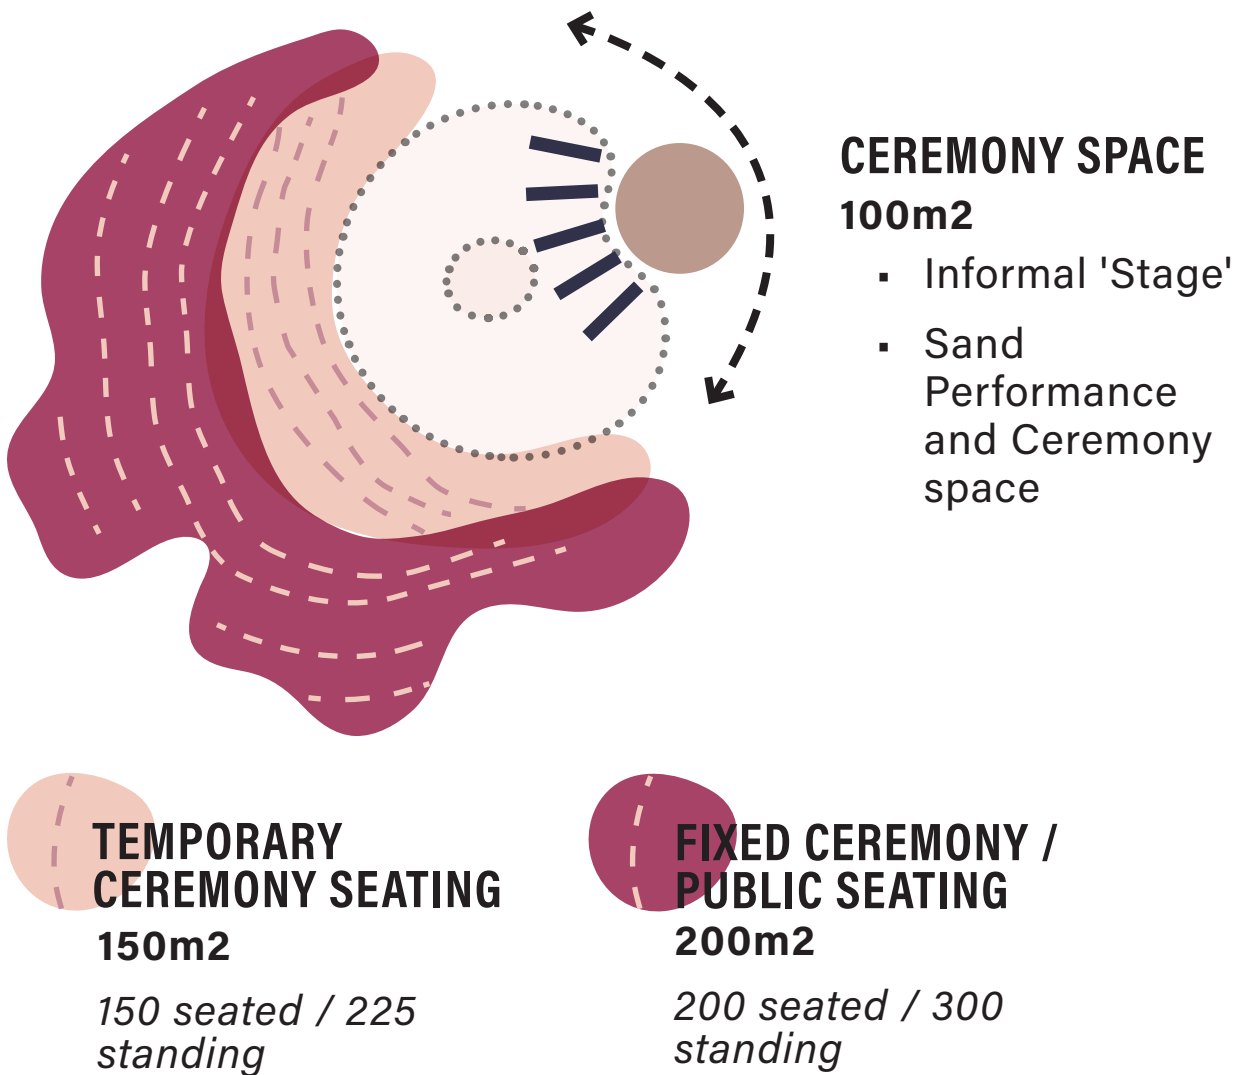


WE RECOGNISE THAT THE WHADJUK NOONGAR PEOPLE ARE THE TRADITIONAL OWNERS AND CUSTODIANS OF WADIEMUP. WE PAY OUR RESPECTS TO ELDERS PAST AND PRESENT AND ACKNOWLEDGE THEIR CONTINUED SPIRITUAL RELATIONSHIP AND RESPONSIBILITIES FOR COUNTRY.


WE ALSO PAY RESPECT TO THE ABORIGINAL MEN AND BOYS WHO WERE SEPARATED FROM KIN AND COUNTRY AND INCARCERATED ON WADIEMUP AS A RESULT OF COLONISATION.

CEREMONY SPACES

MEN'S - CONCEPT DIAGRAM

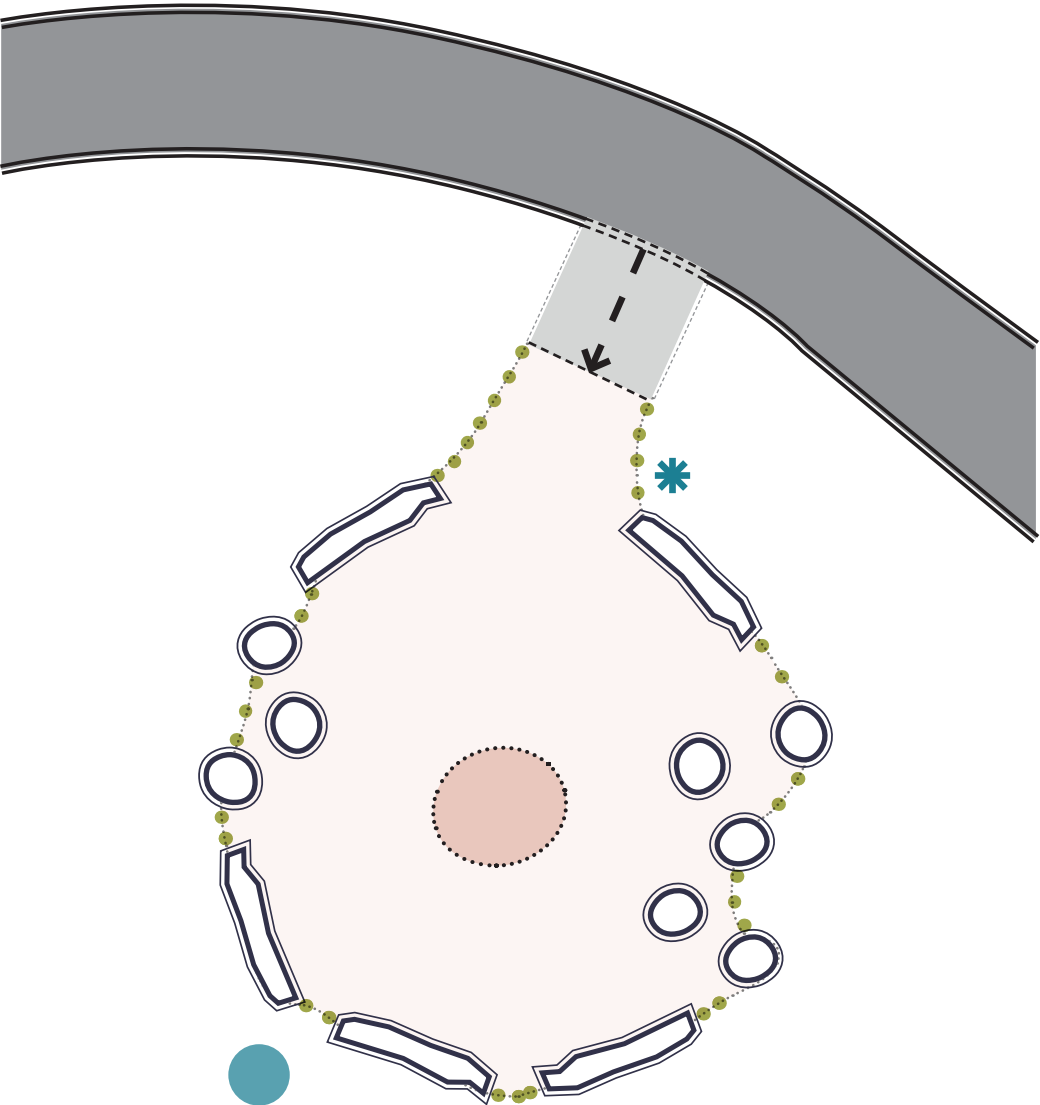

WOMENS - CONCEPT DIAGRAM

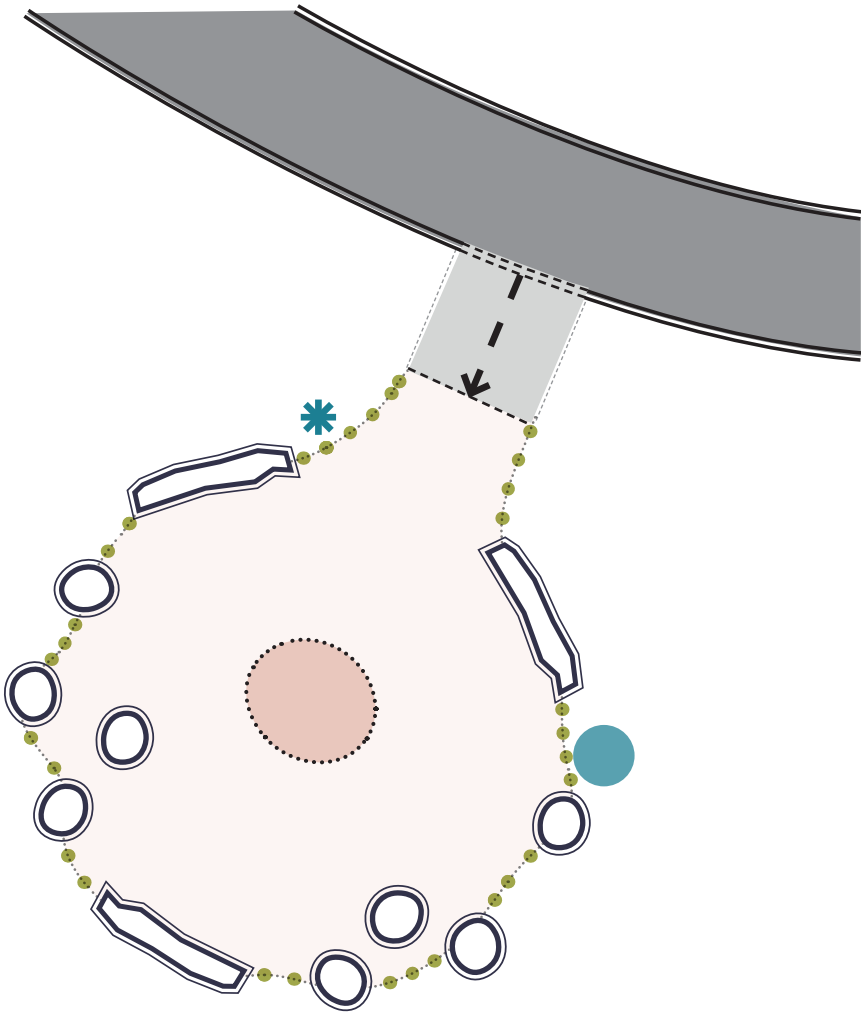


WE RECOGNISE THAT THE WHADJUK NOONGAR PEOPLE ARE THE TRADITIONAL OWNERS AND CUSTODIANS OF WADIEMUP. WE PAY OUR RESPECTS TO ELDERS PAST AND PRESENT AND ACKNOWLEDGE THEIR CONTINUED SPIRITUAL RELATIONSHIP AND RESPONSIBILITIES FOR COUNTRY.


WE ALSO PAY RESPECT TO THE ABORIGINAL MEN AND BOYS WHO WERE SEPARATED FROM KIN AND COUNTRY AND INCARCERATED ON WADIEMUP AS A RESULT OF COLONISATION.

REST NODES

SMALL REST NODE - CONCEPT DIAGRAM

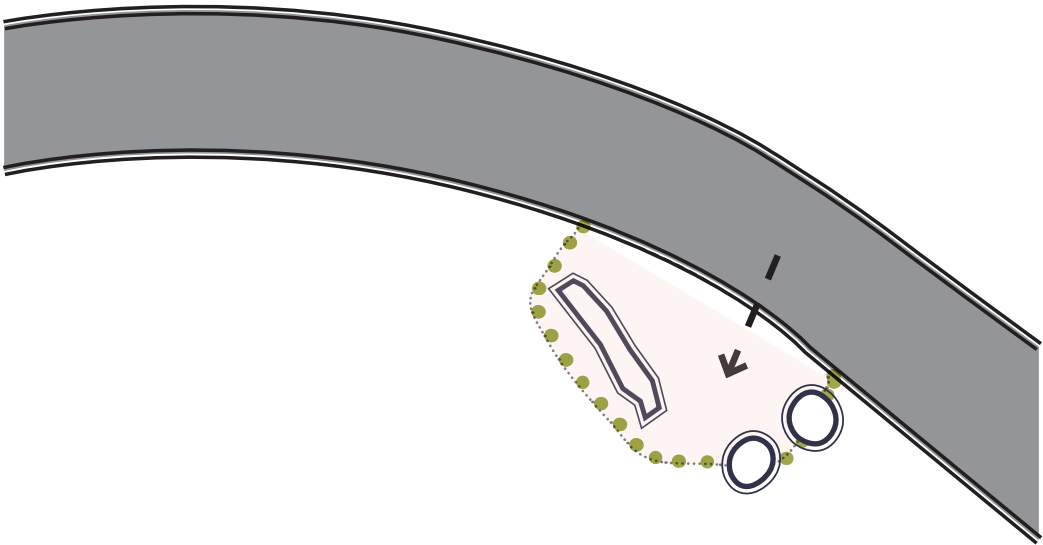

REFLECTION NODE - CONCEPT DIAGRAM

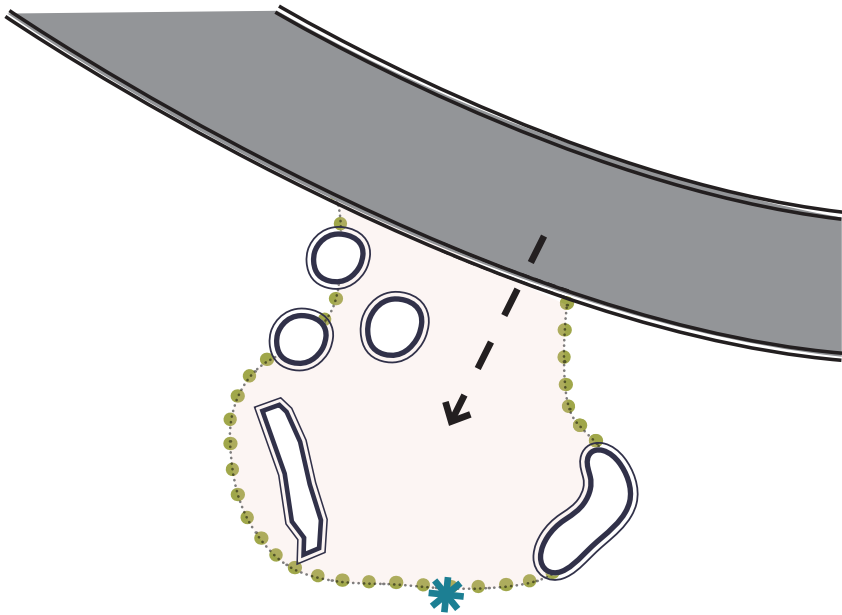

WE RECOGNISE THAT THE WHADJUK NOONGAR PEOPLE ARE THE TRADITIONAL OWNERS AND CUSTODIANS OF WADJEMUP. WE PAY OUR RESPECTS TO ELDERS PAST AND PRESENT AND ACKNOWLEDGE THEIR CONTINUED SPIRITUAL RELATIONSHIP AND RESPONSIBILITIES FOR COUNTRY.

WE ALSO PAY RESPECT TO THE ABORIGINAL MEN AND BOYS WHO WERE SEPARATED FROM KIN AND COUNTRY AND INCARCERATED ON WADJEMUP AS A RESULT OF COLONISATION.

THANK YOU

UDLA

UDLA WA: WHADJUK COUNTRY.
LEVEL 2 ATWELL BUILDING, 3 CANTONMENT ST,
FREMANTLE WA 6160