


15009-115-F01-2.0.dwg

VER.	DATE	BY	AMENDMENTS	FILE SOURCE
1.0	02.10.2024	SW	Issued for information	15009-115



JOB NO:	TITLE: FEATURE SURVEY	DATUM:	N
PROJECT:	ROTTNEST ISLAND SOUTH THOMSON BAY PRECINCT	VERT: AHD HORIZ: PCG2020 SCALE: 1:500	
SURVEYOR: -		DATE OF SURVEY: 2015-2022	DRAWN BY: MD
APPROVED BY: NRW		DWG NO: 15009-115-F01	
SHEET NO: 1 OF 3		VER: 2.0	

SOUTH THOMSON

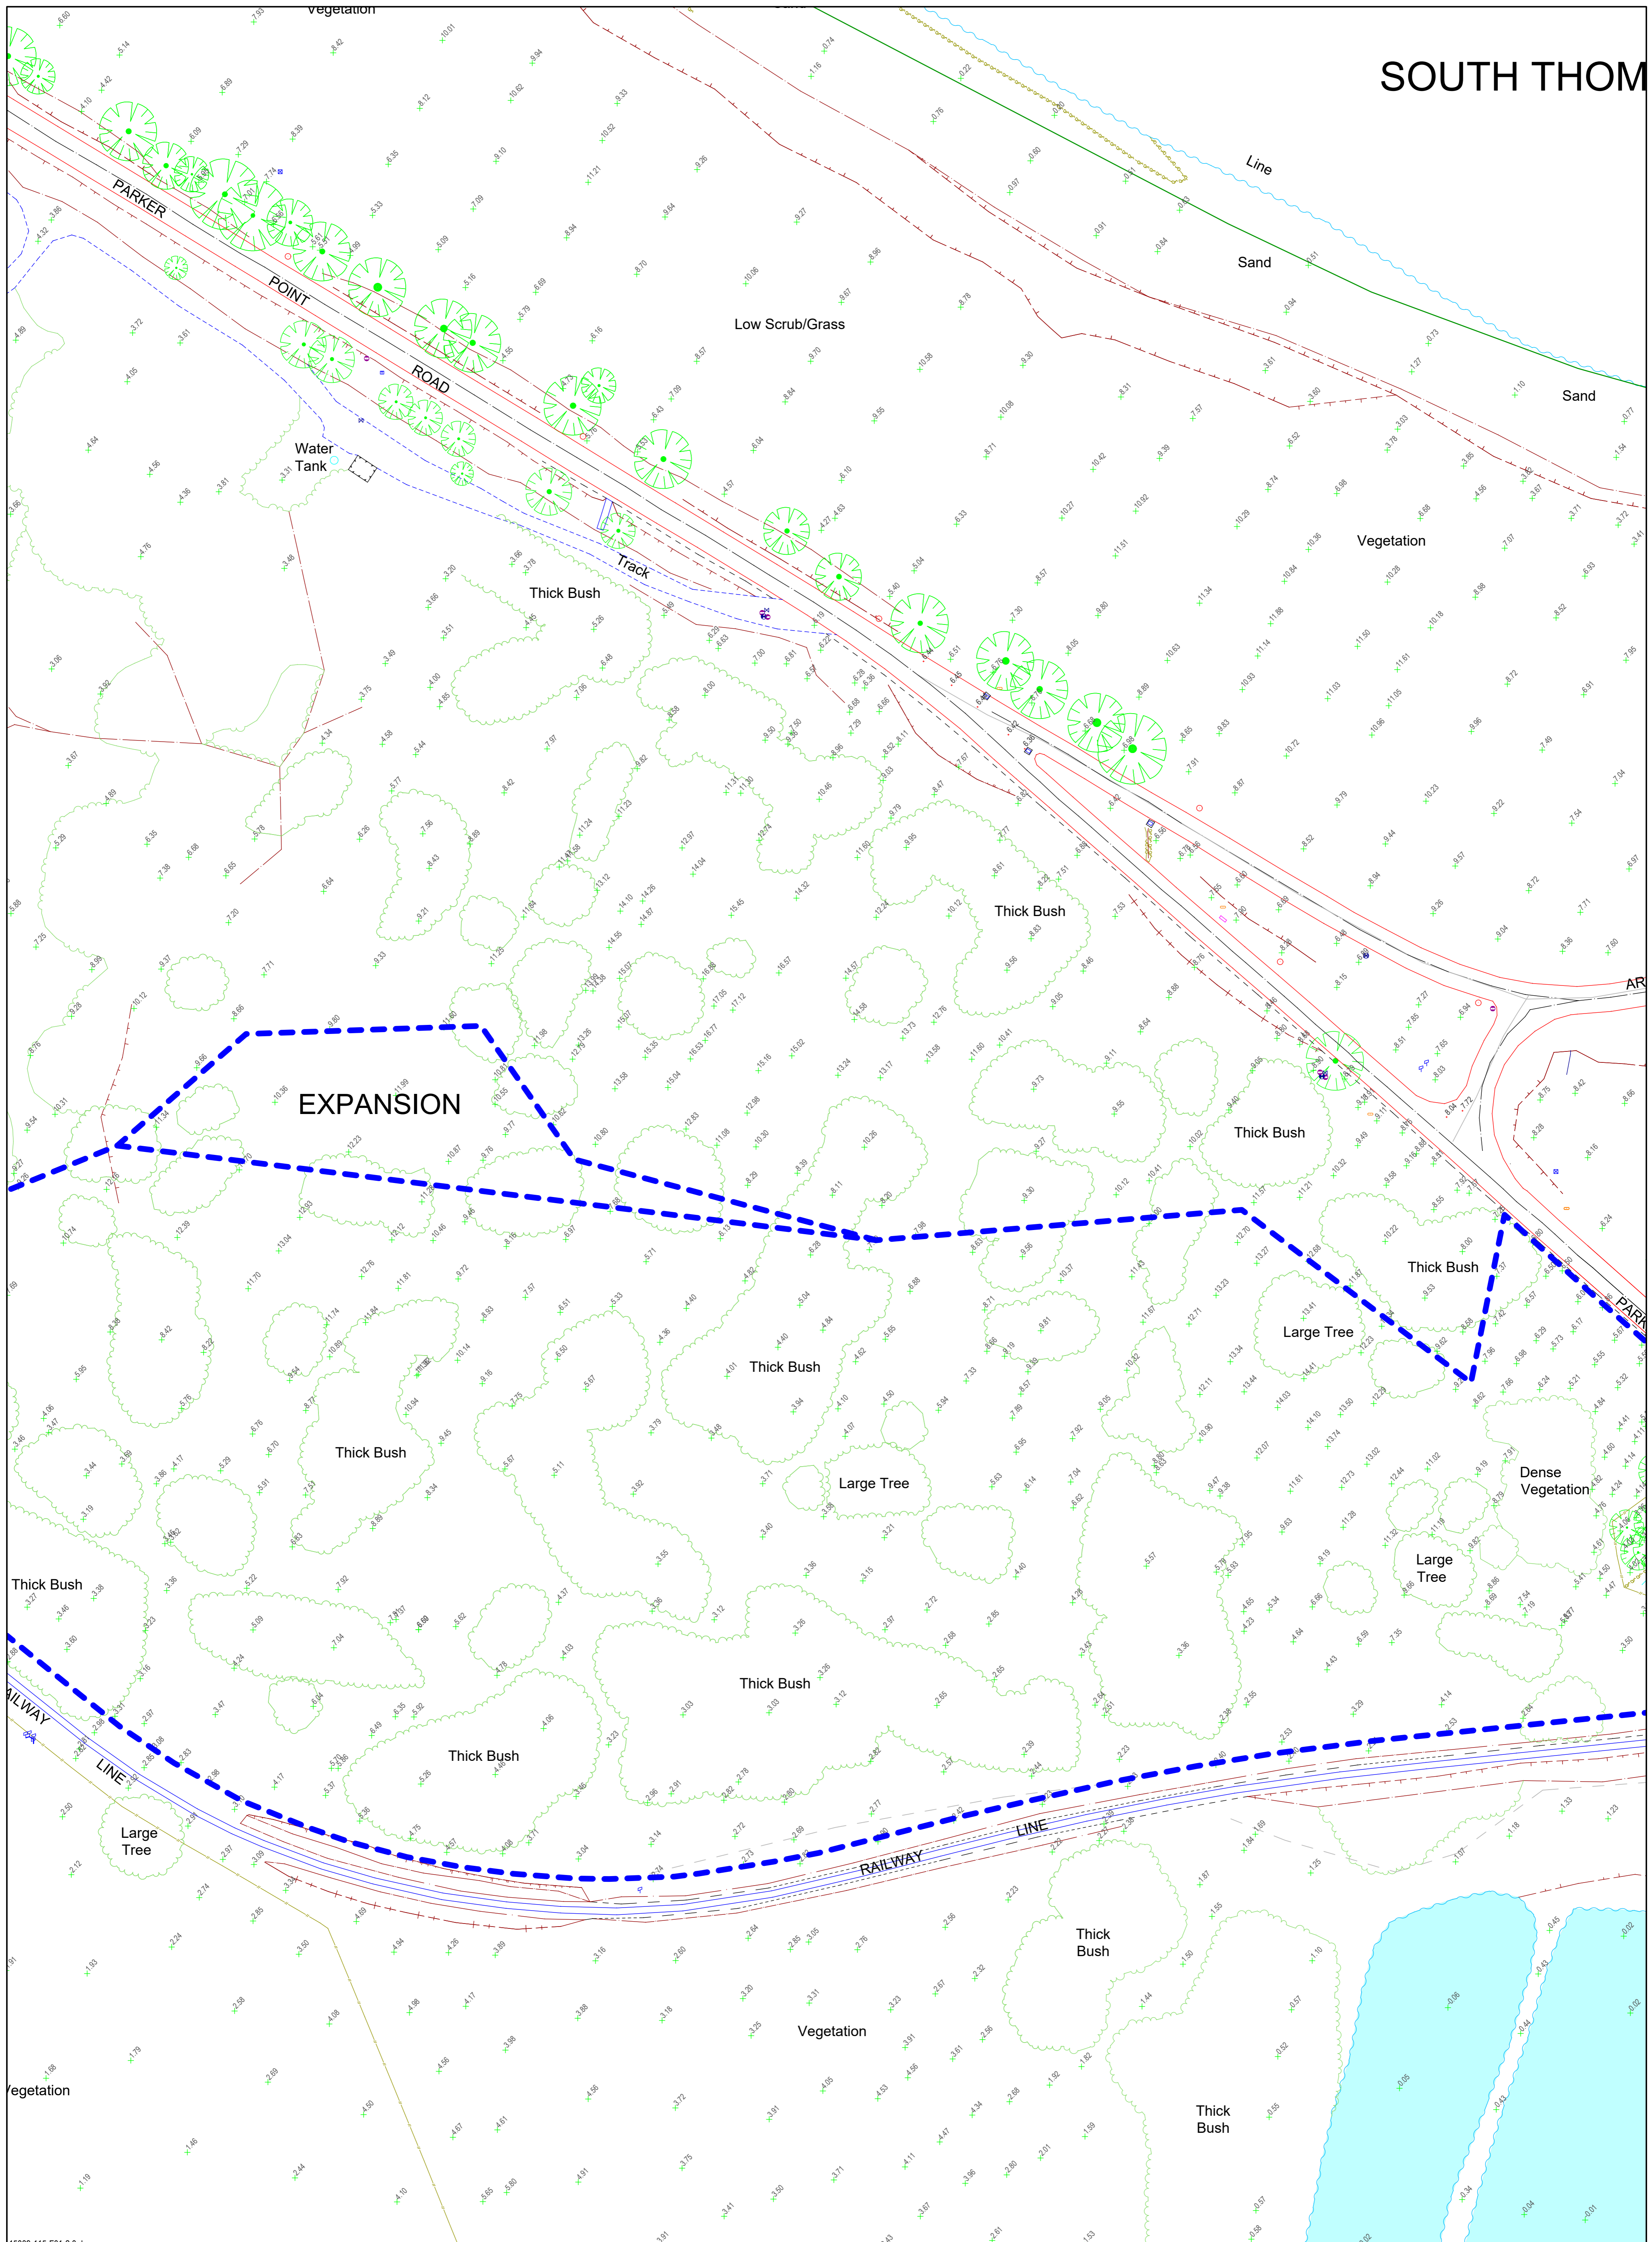

15009-115-F01-2.0.dwg

VER.	DATE	BY	AMENDMENTS	FILE SOURCE
1.0	02.10.2024	SW	Issued for information	15009-115



JOB NO:	TITLE: FEATURE SURVEY	DATUM:	N
PROJECT:	ROTTNEST ISLAND SOUTH THOMSON BAY PRECINCT	VERT: AHD HORIZ: PCG2020 SCALE: 1:500	
SURVEYOR: -		DATE OF SURVEY: 2015-2022	DATE DRAWN: -
DRAWN BY: MD		APPROVED BY: NRW	DATE APPROVED: -
DWG NO: 15009-115-F01		SHEET NO: 1 OF 2	
VER: 2.0		A1	

