


VER.	DATE	BY	AMENDMENTS	FILE SOURCE
1.0	02.10.2024	SW	Issued for information	15009-115



44 Hardy Road, Belmont WA 6104
Ph: 9450 7188
email: admin@jbasurveys.com.au
web: www.jbasurveys.com.au



CLIENT:



JOB NO:


PROJECT:

TITLE: FEATURE SURVEY

ROTTNEST ISLAND
SOUTH THOMSON BAY PRECINCT

DATE OF SURVEY: 2015-2022		DRAWN BY: MD		APPROVED BY: NRW	
DWTG NO: 15009-115-F01		SCALE: 1:500		DWTG NO: 15009-115-F01	
SHEET NO: 1		OF 3		A1	

SOUTH THOMSON

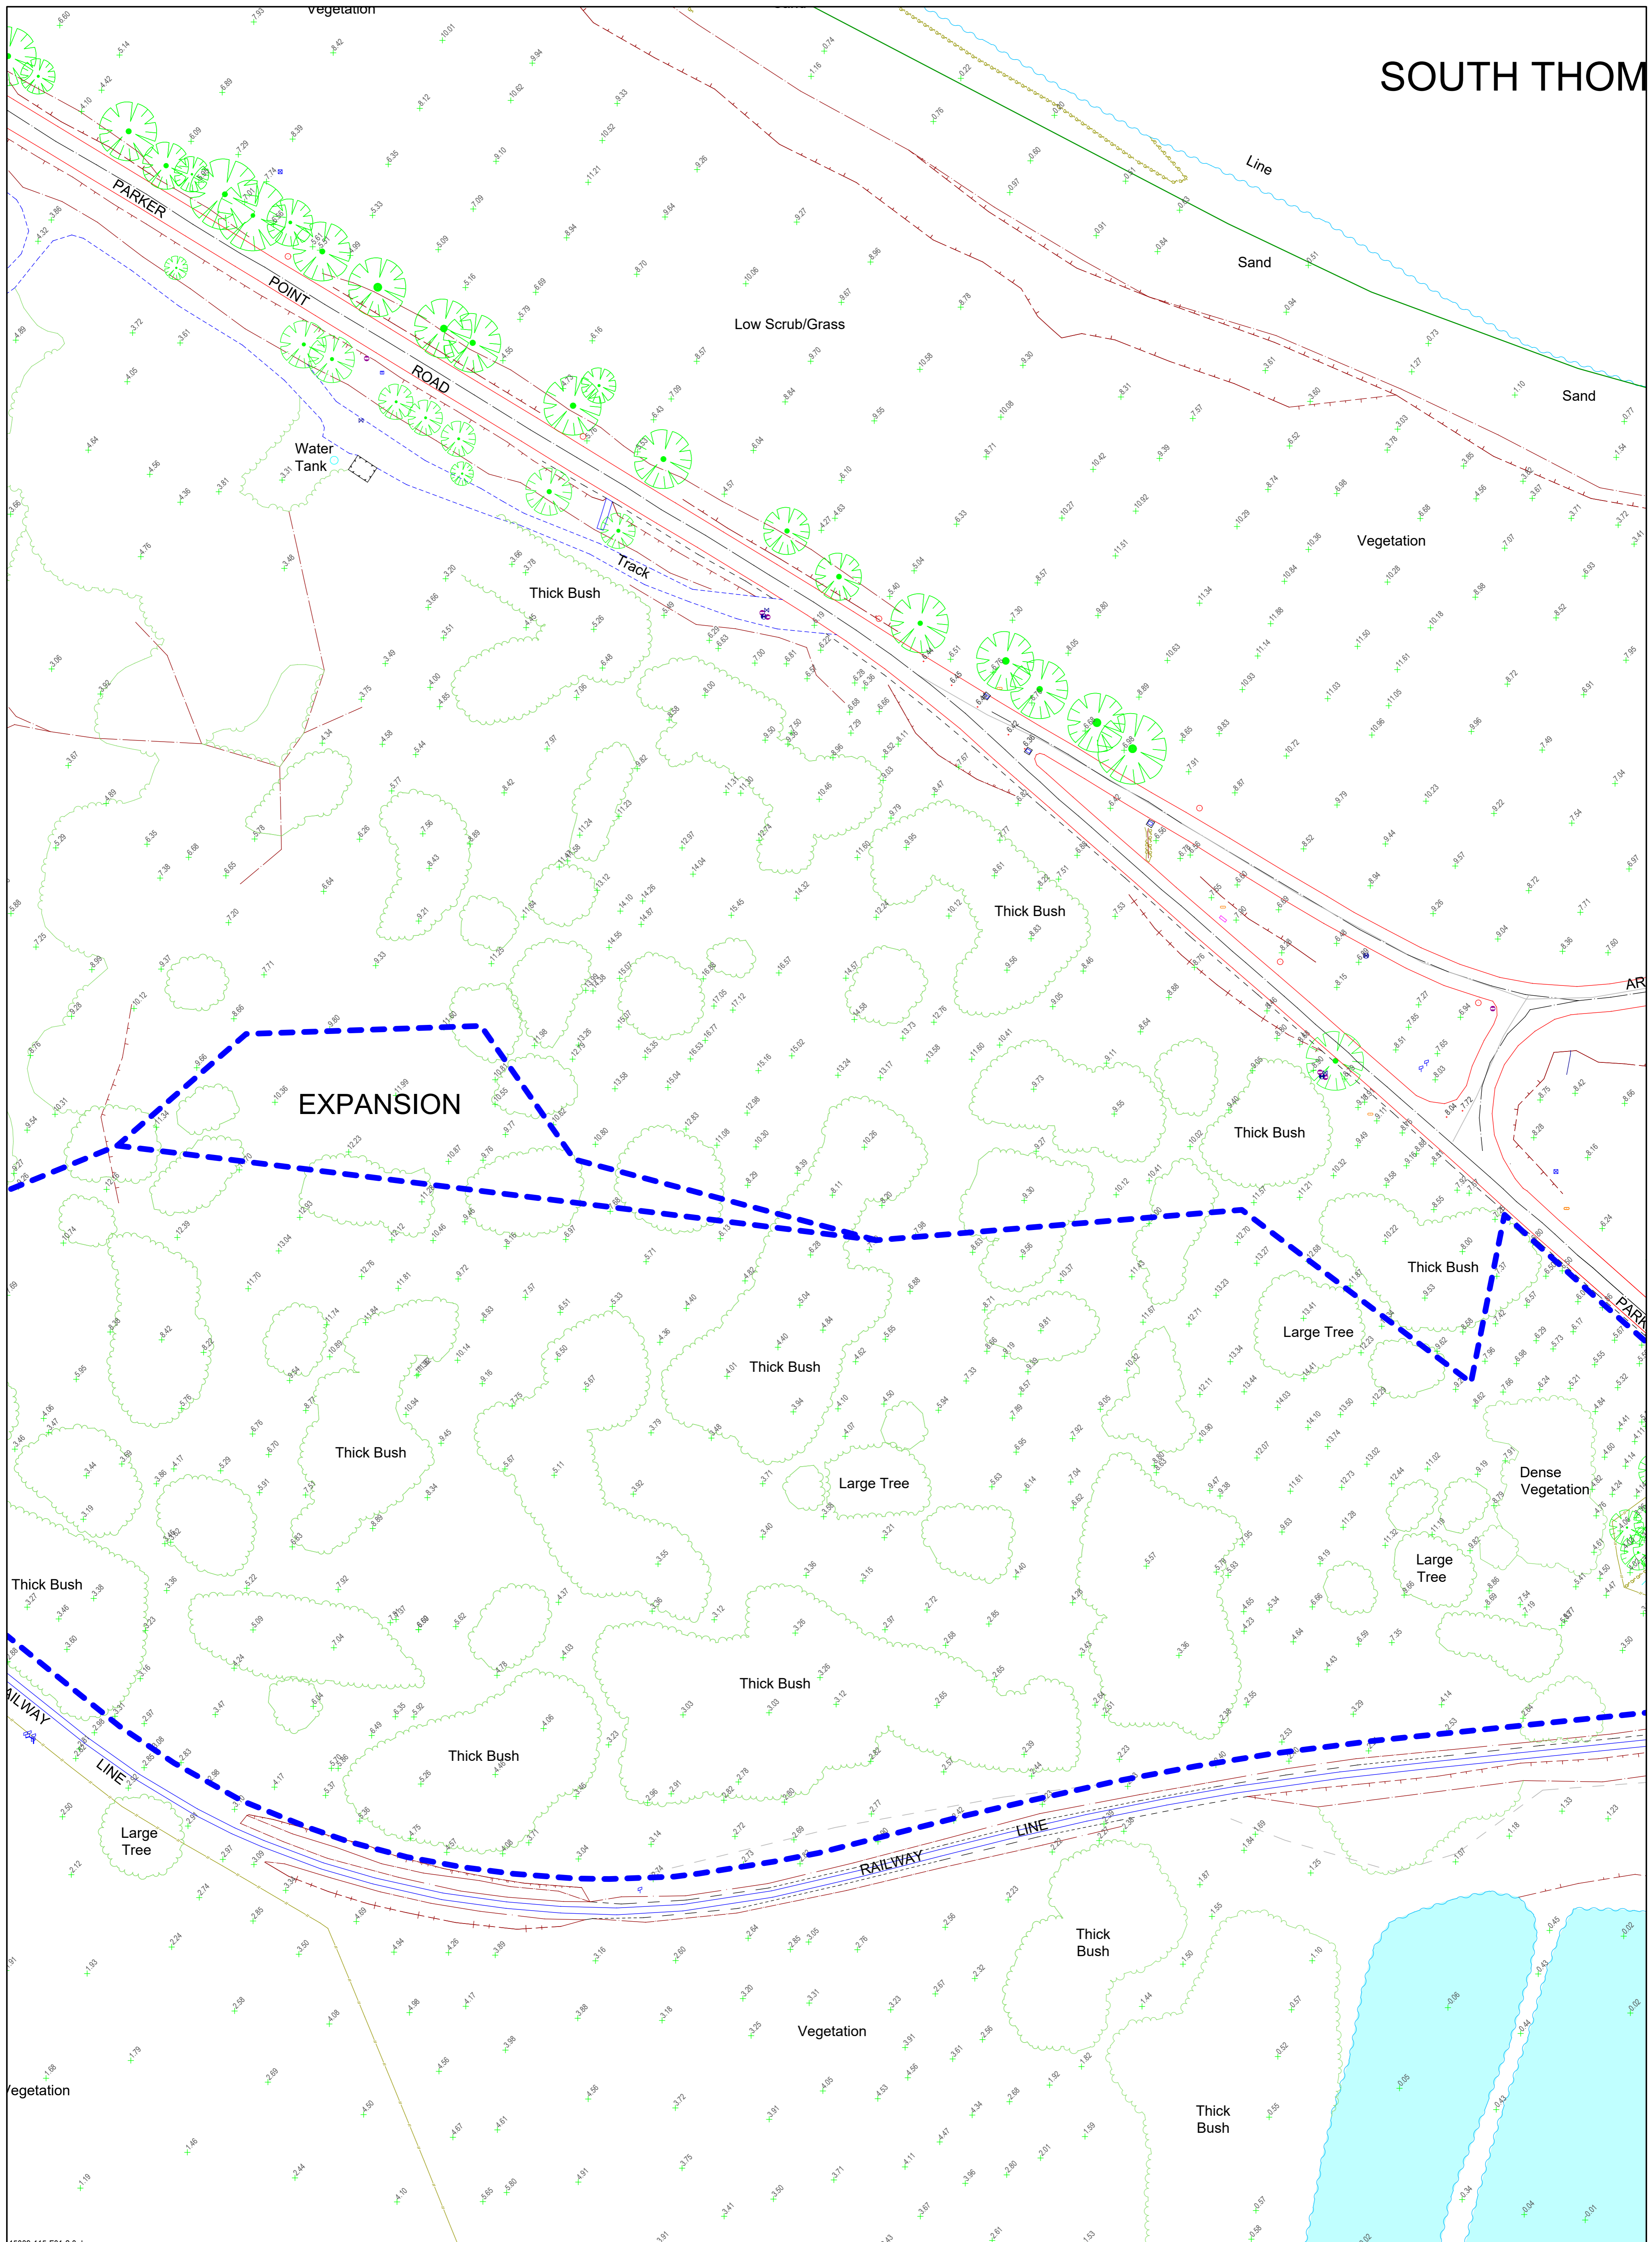

15009-115-F01-2.0.dwg

VER.	DATE	BY	AMENDMENTS	FILE SOURCE
1.0	02.10.2024	SW	Issued for information	15009-115



ROTTNEST IS

JOB NO:	TITLE: FEATURE SURVEY	DATUM:	N
PROJECT:	ROTTNEST ISLAND SOUTH THOMSON BAY PRECINCT	VERT: AHD HORIZ: PCG2020 SCALE: 1:500	
SURVEYOR: -		DATE OF SURVEY: 2015-2022	DATE DRAWN: -
DRAWN BY: MD		APPROVED BY: NRW	DATE APPROVED: -
DWG NO: 15009-115-F01		SHEET NO: 1 OF 2	
SCALE: 1:500		TYP: 2.0	

